

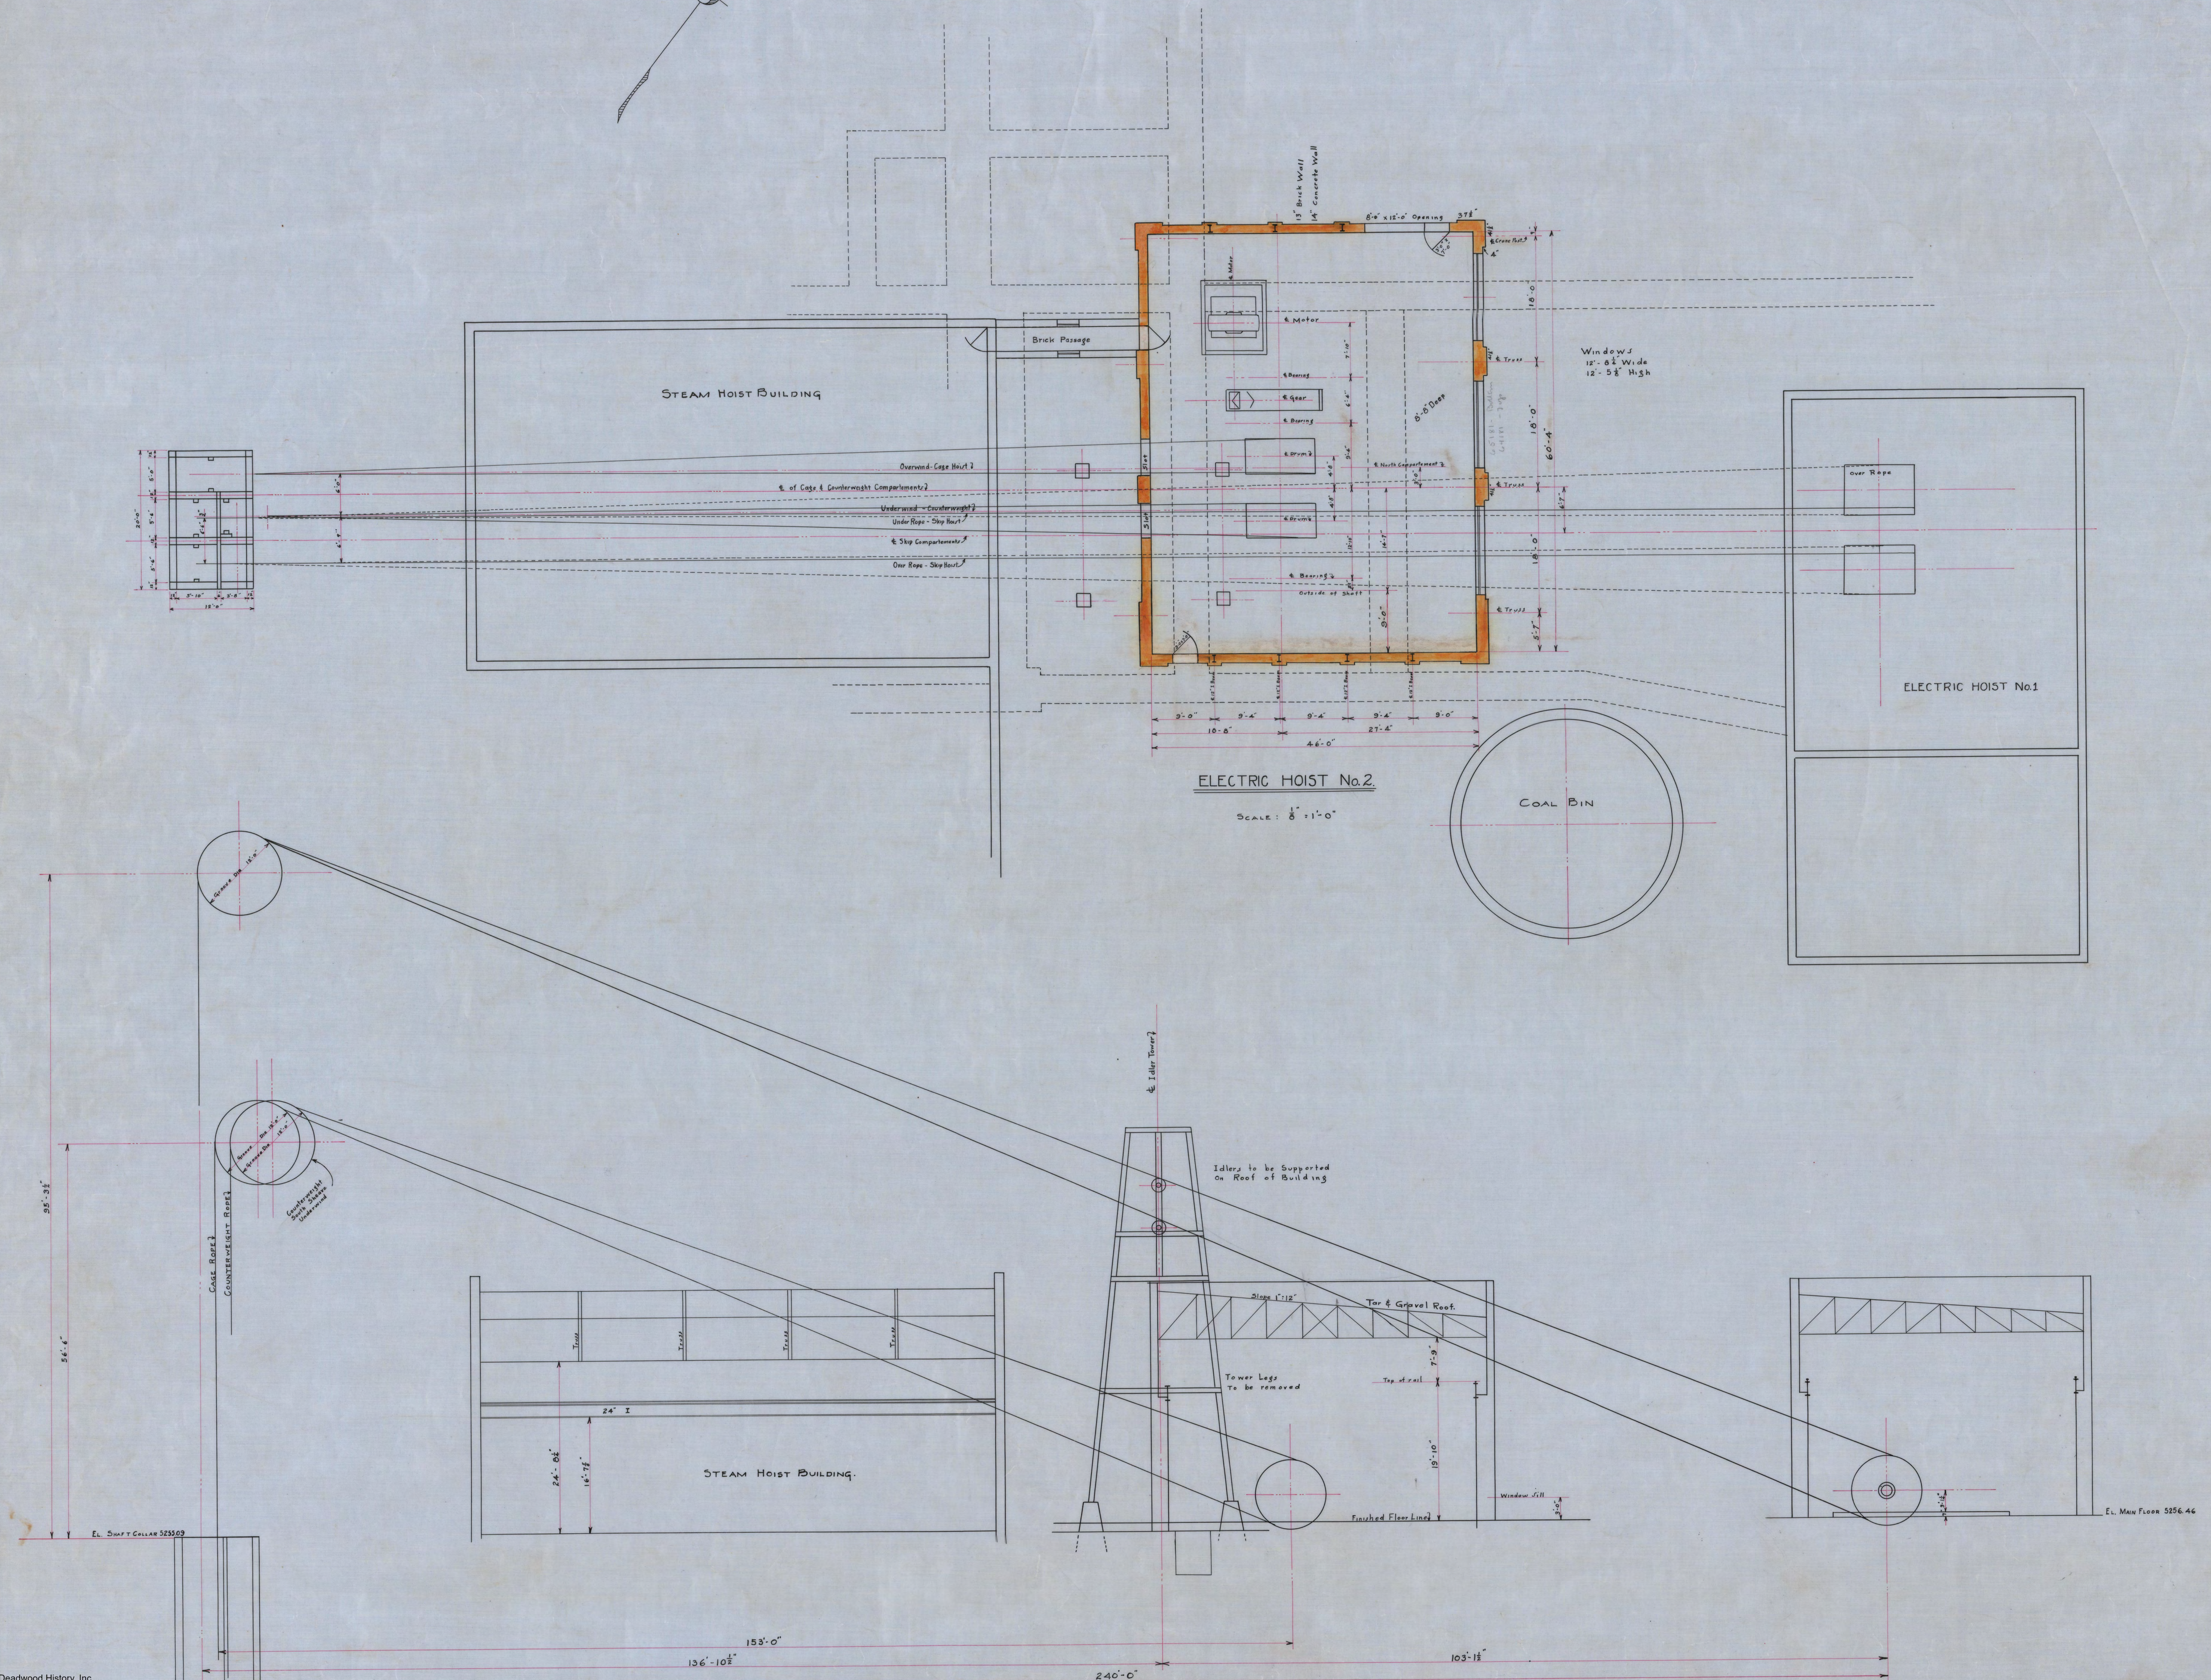


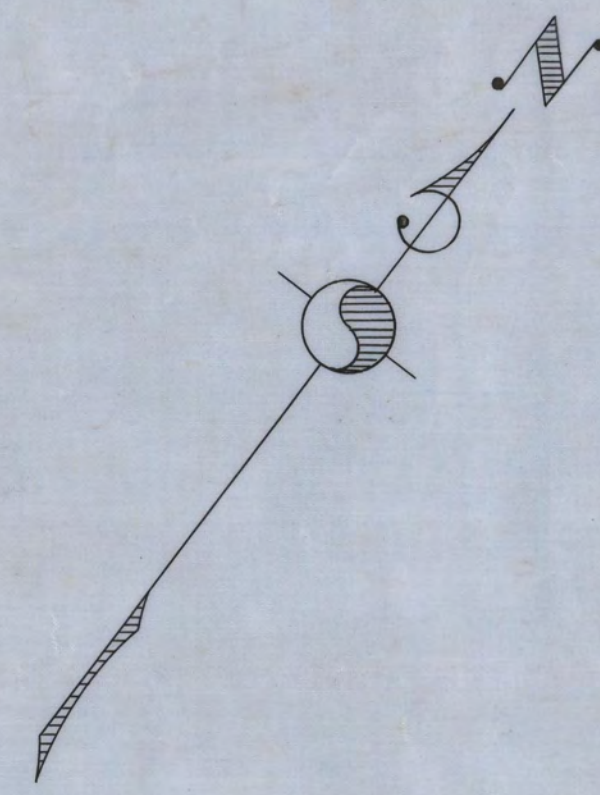


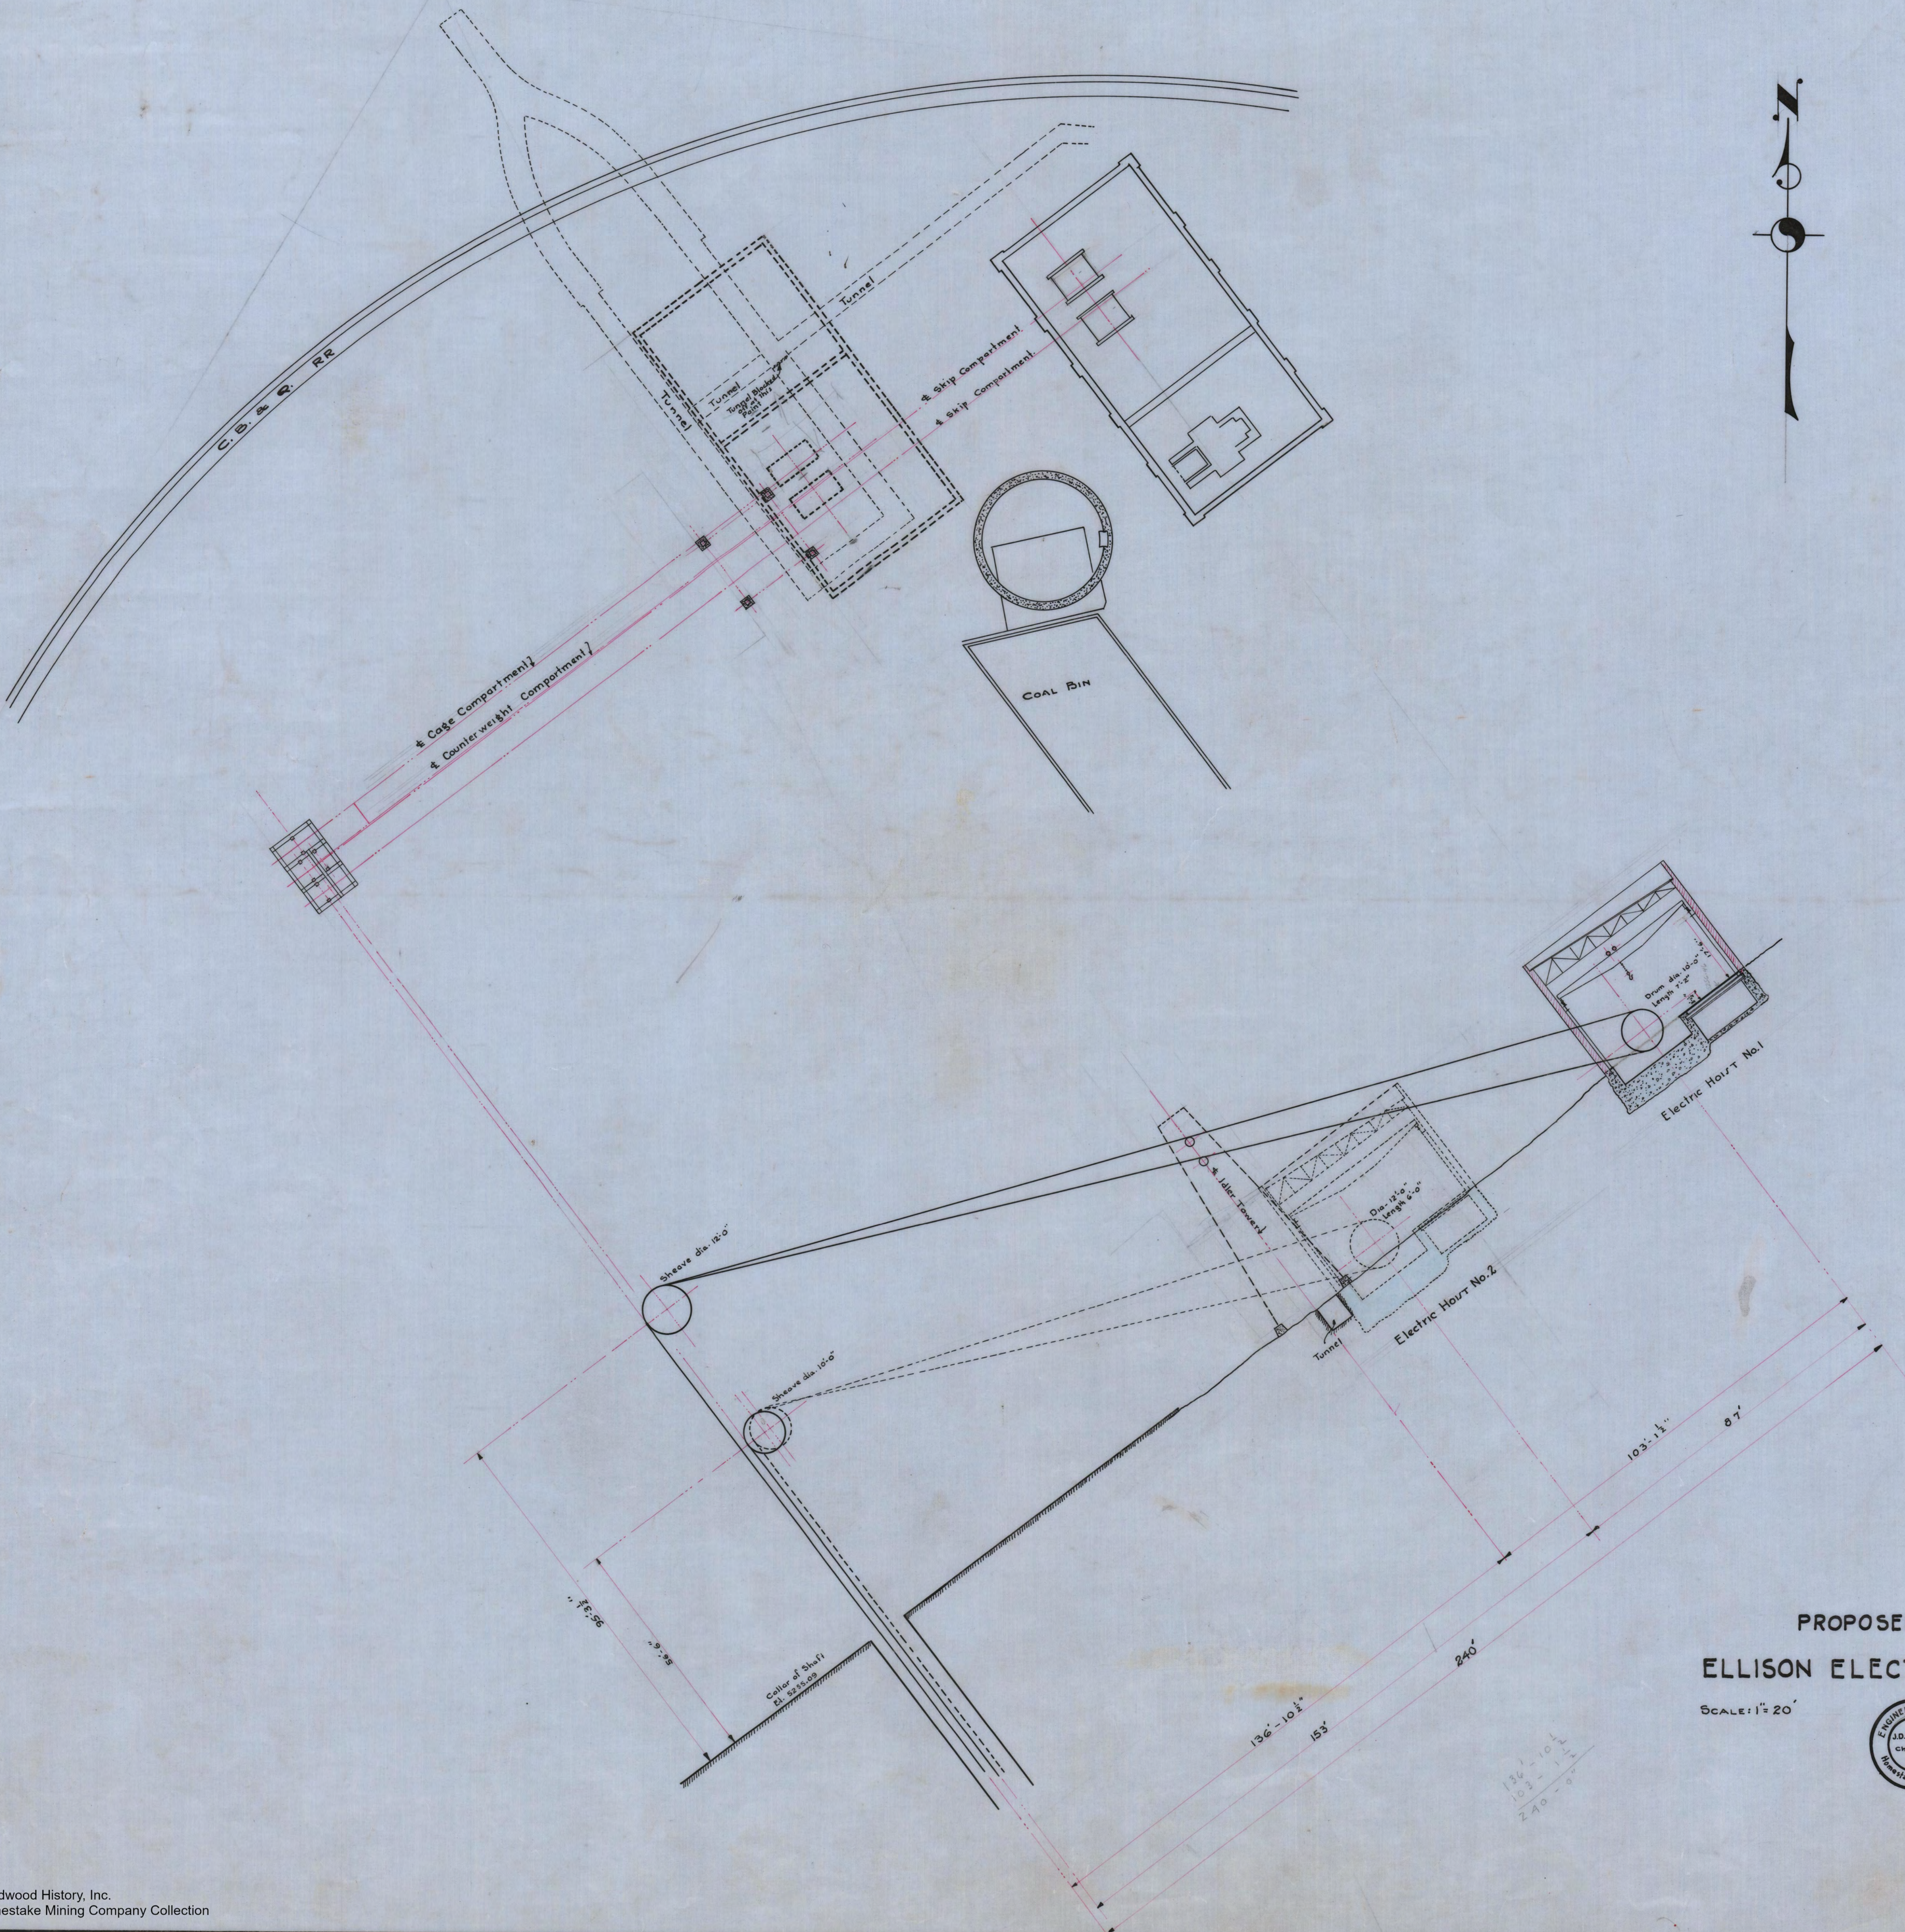


PROPOSED LOCATION
ELLISON ELECTRIC HOIST No. 2


SCALE: 1" = 20'

MAY 5, 1931.


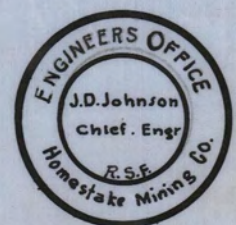


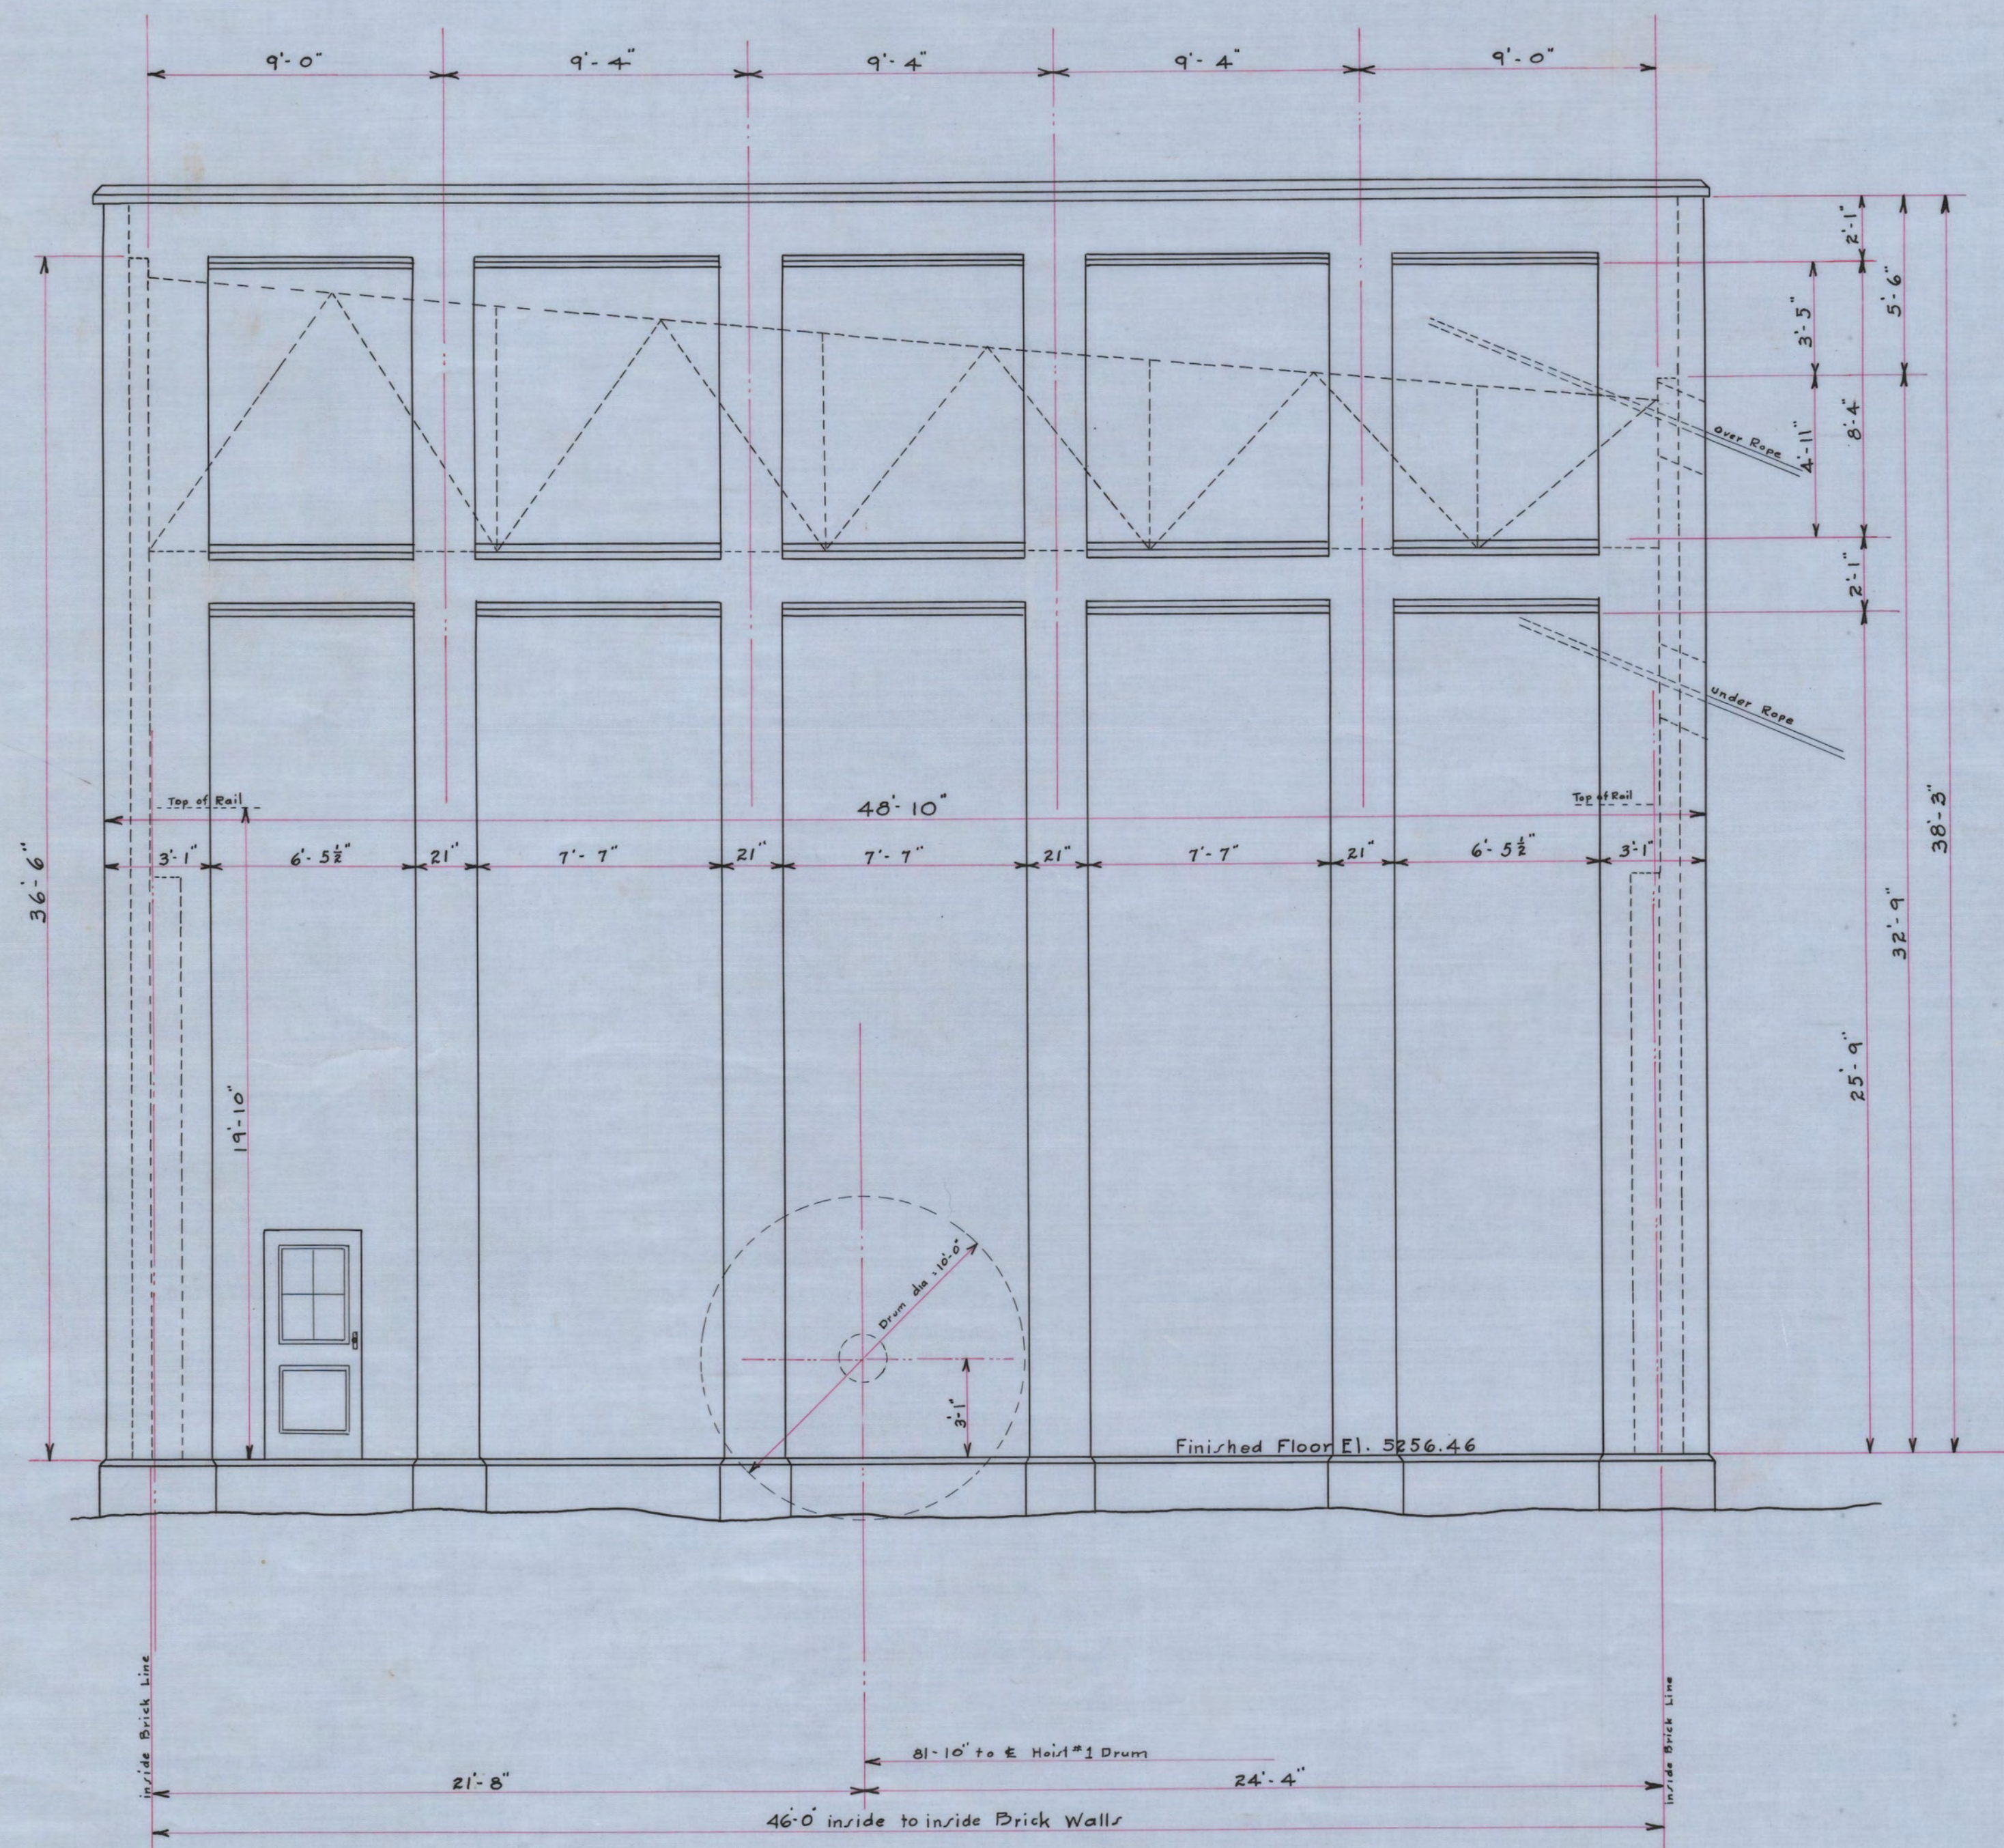

SOUTH ELEVATION

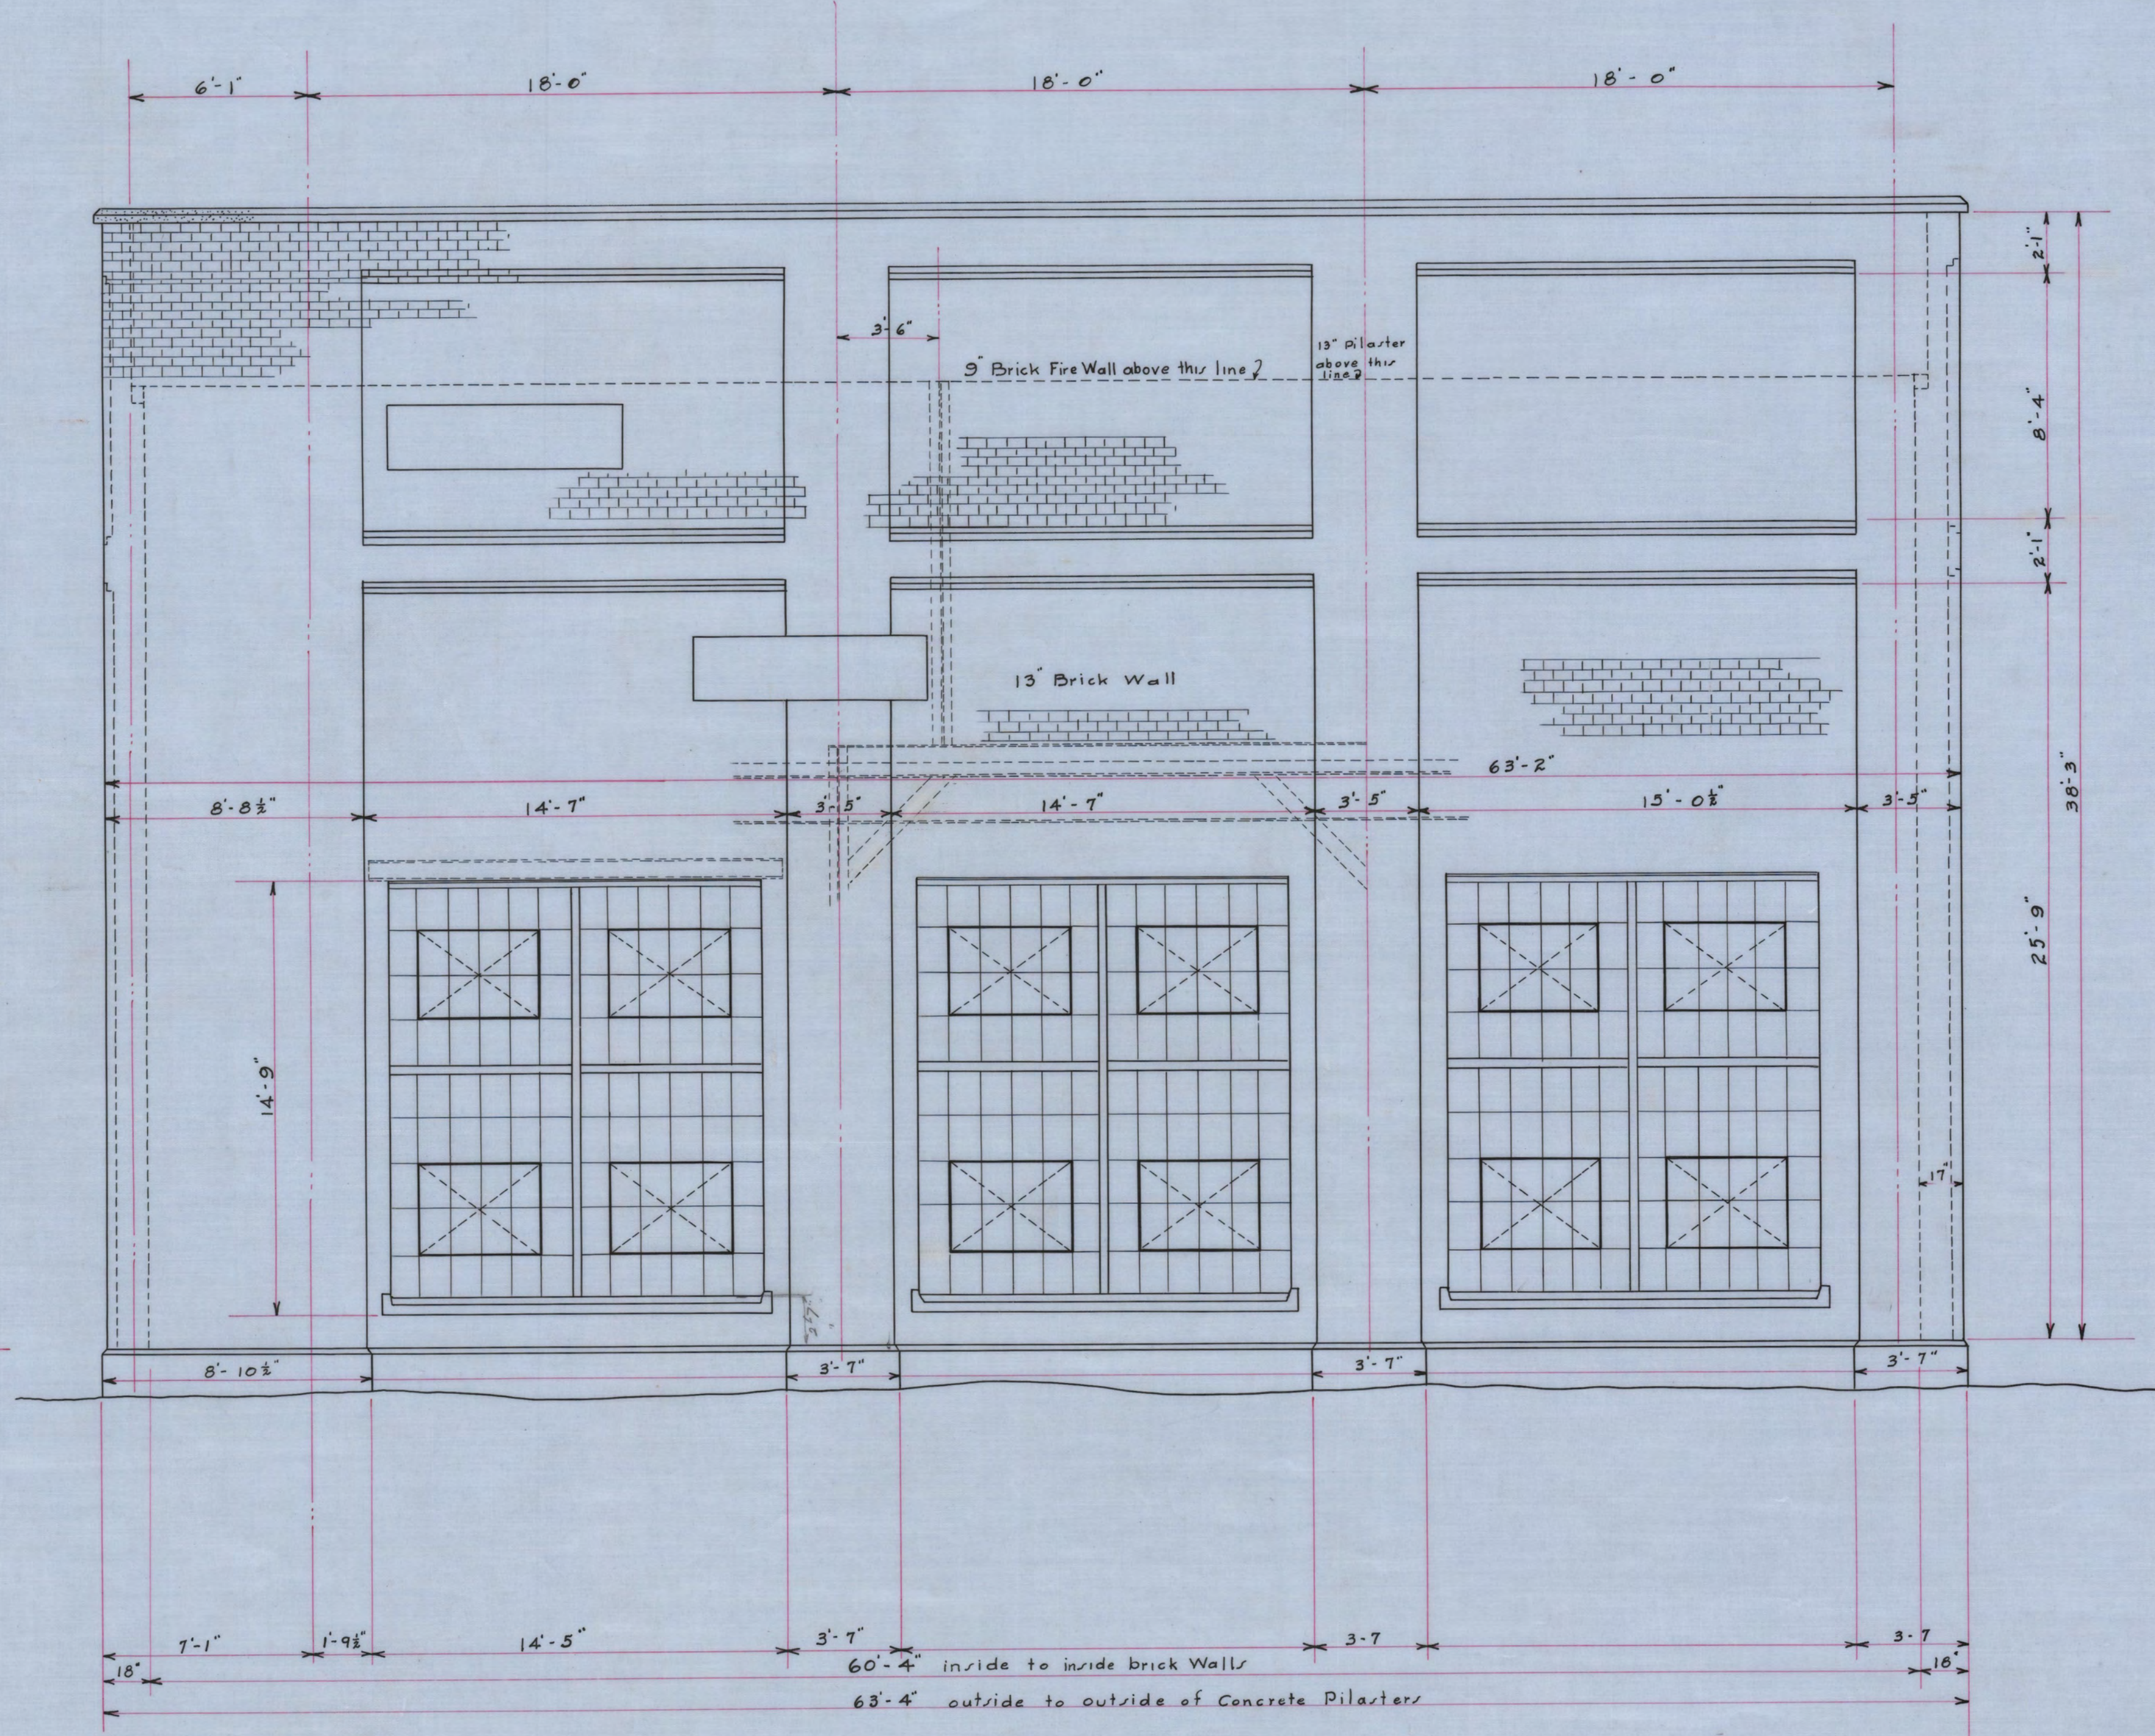


EAST ELEVATION

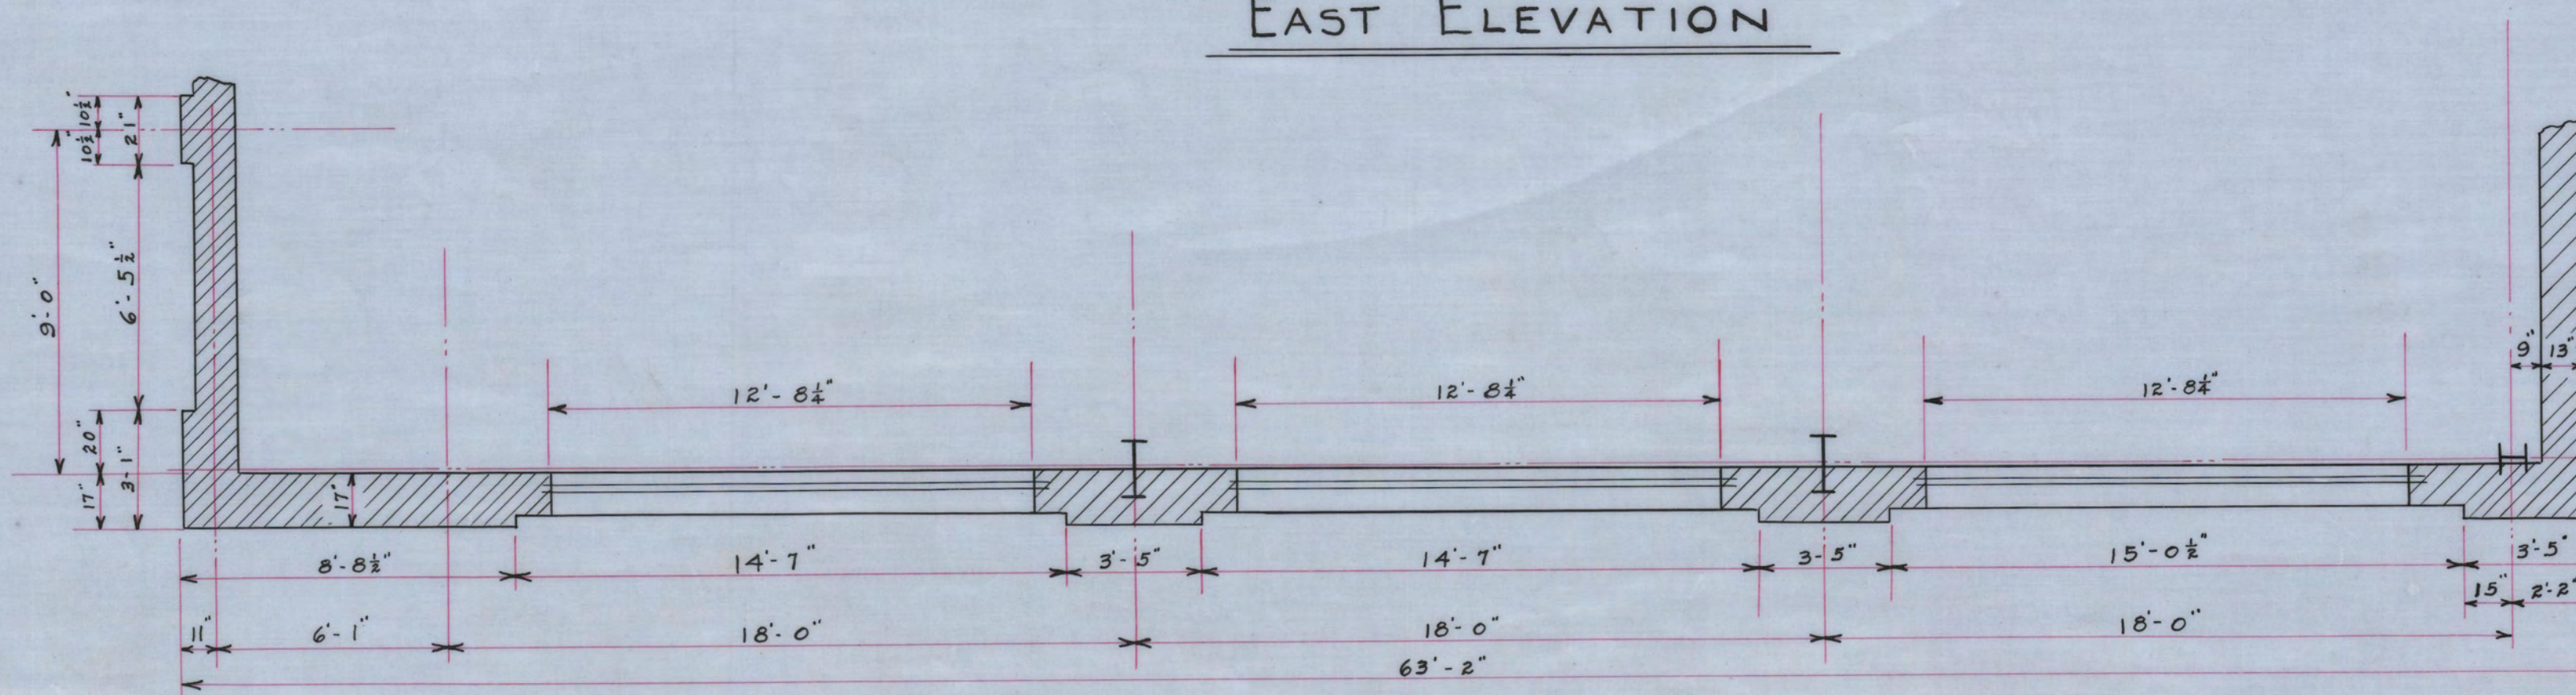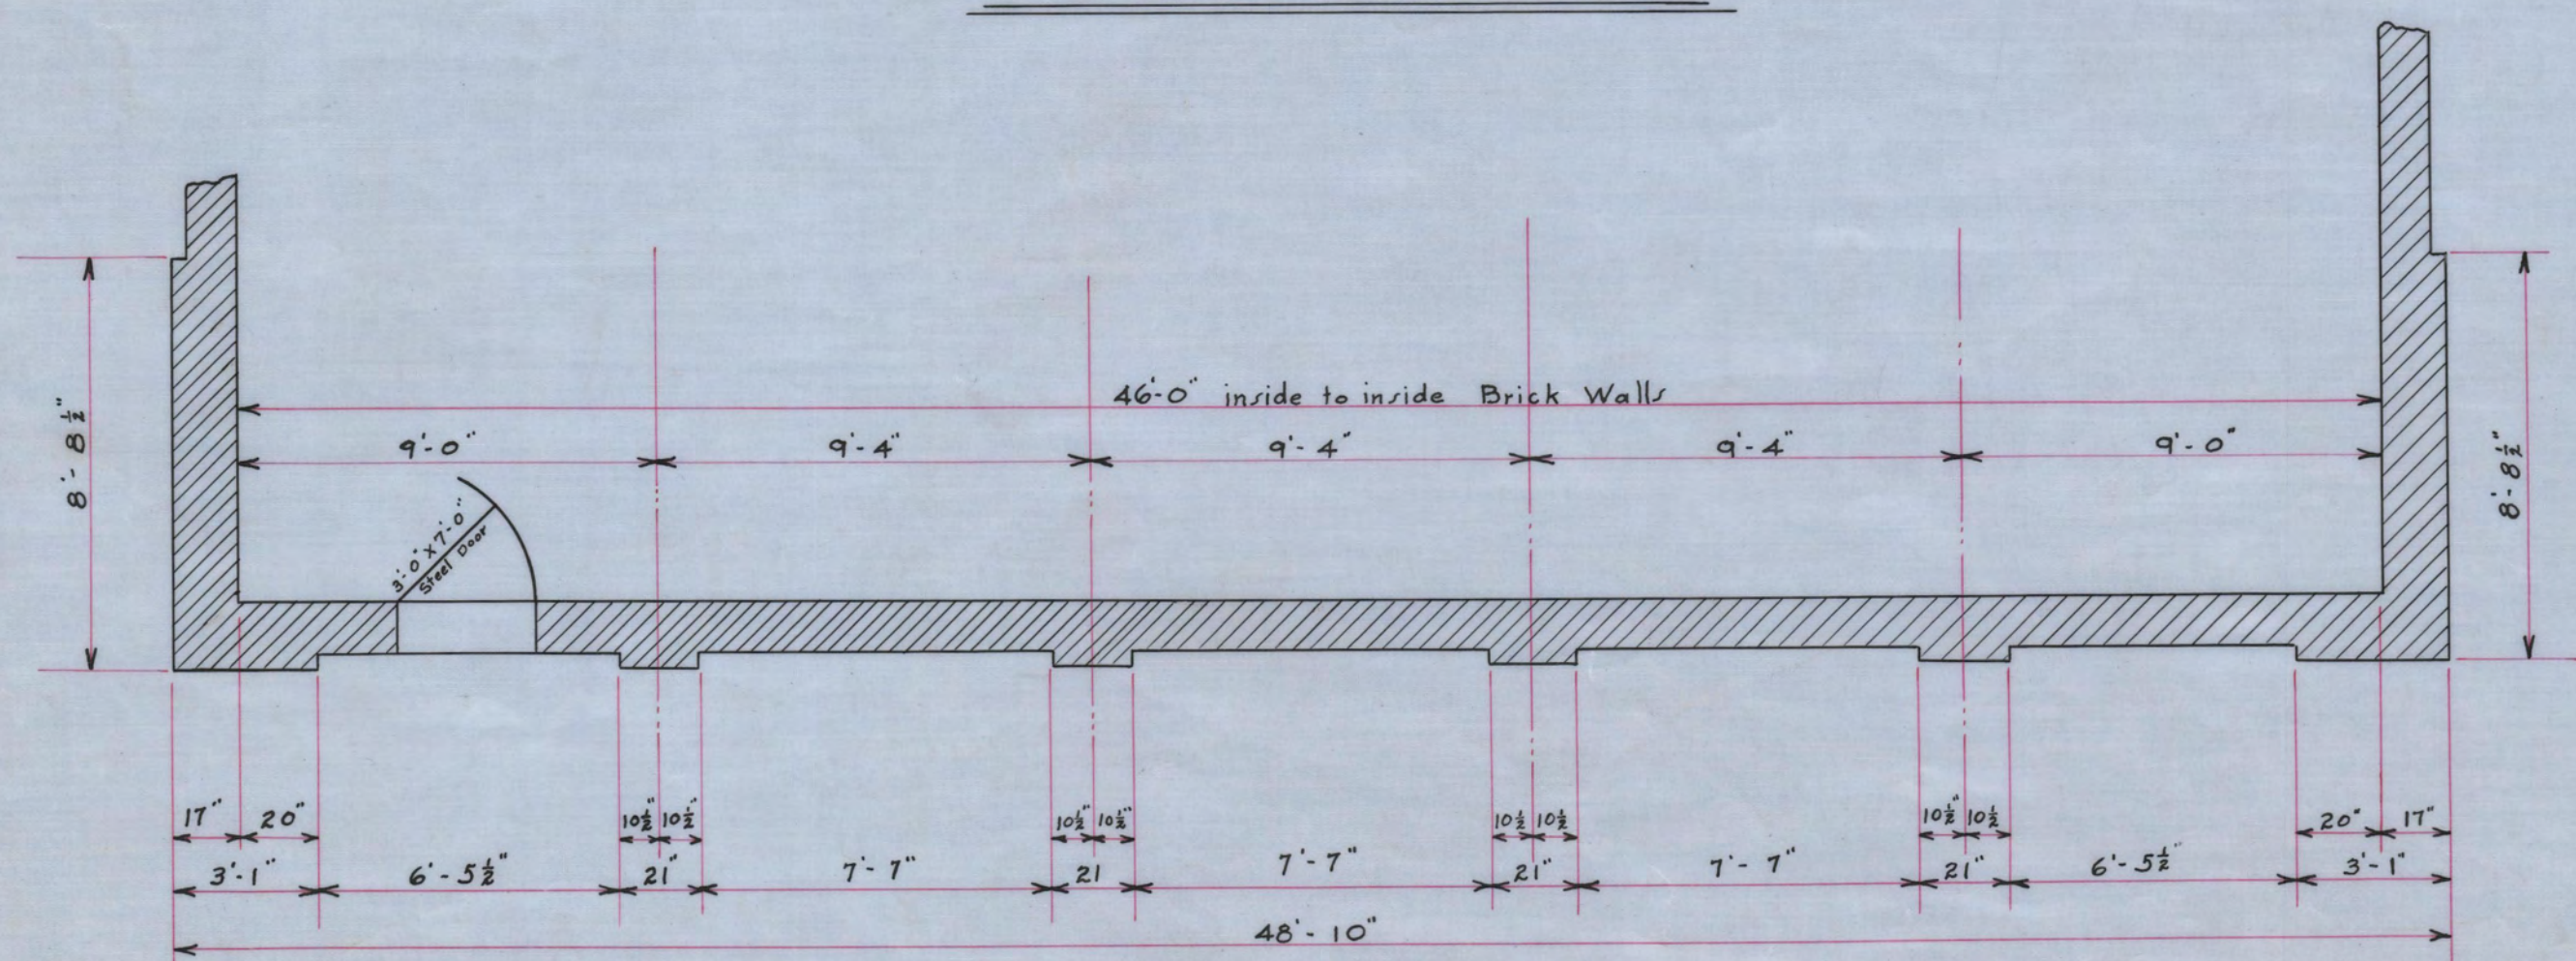


SOUTH & EAST ELEVATIONS
ELLISON ELECTRIC HOIST NO. 2
HOMESTAKE MINING CO.
SCALE: $\frac{1}{4}'' = 1'-0''$
Nov 9, 1931




Traced by R.A.F.

 

PLAN OF NORTH BRICK WALL

 



PLAN OF WEST BRICK WALL

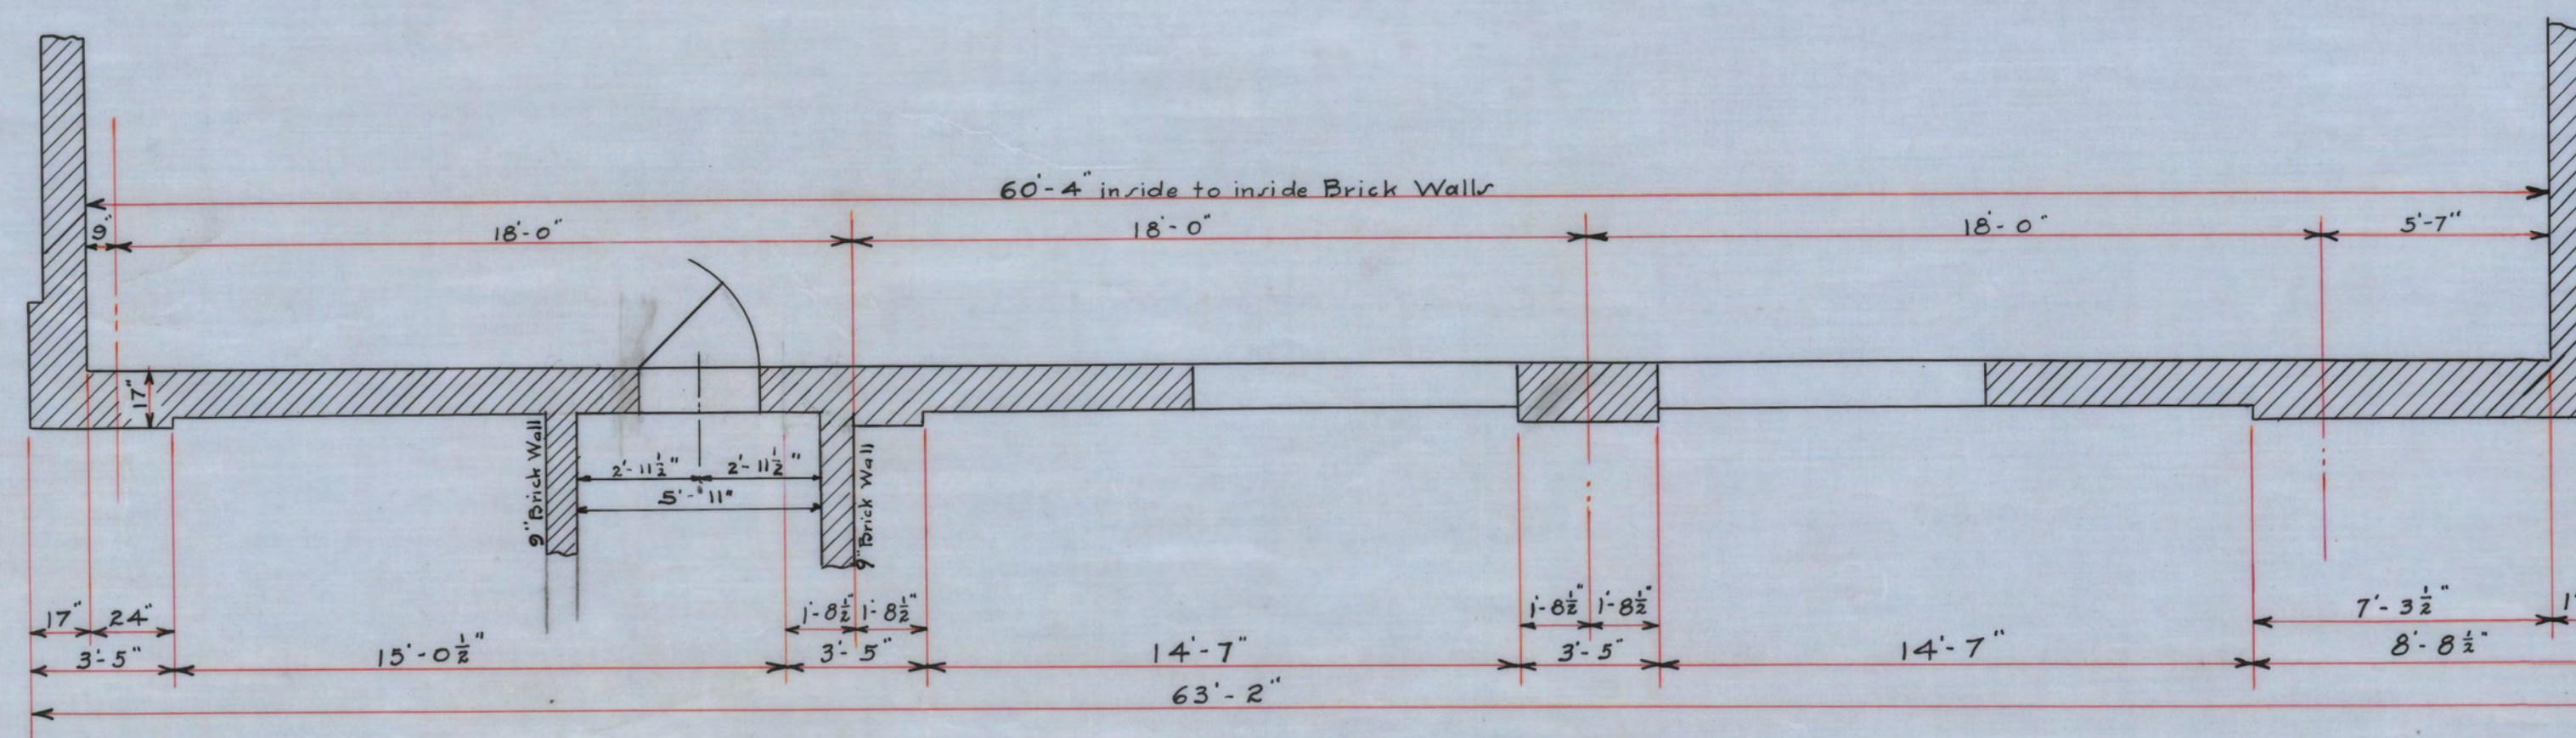

Traced by R.A.F.

Nov. 9, 1931

Traced by R.A.F.

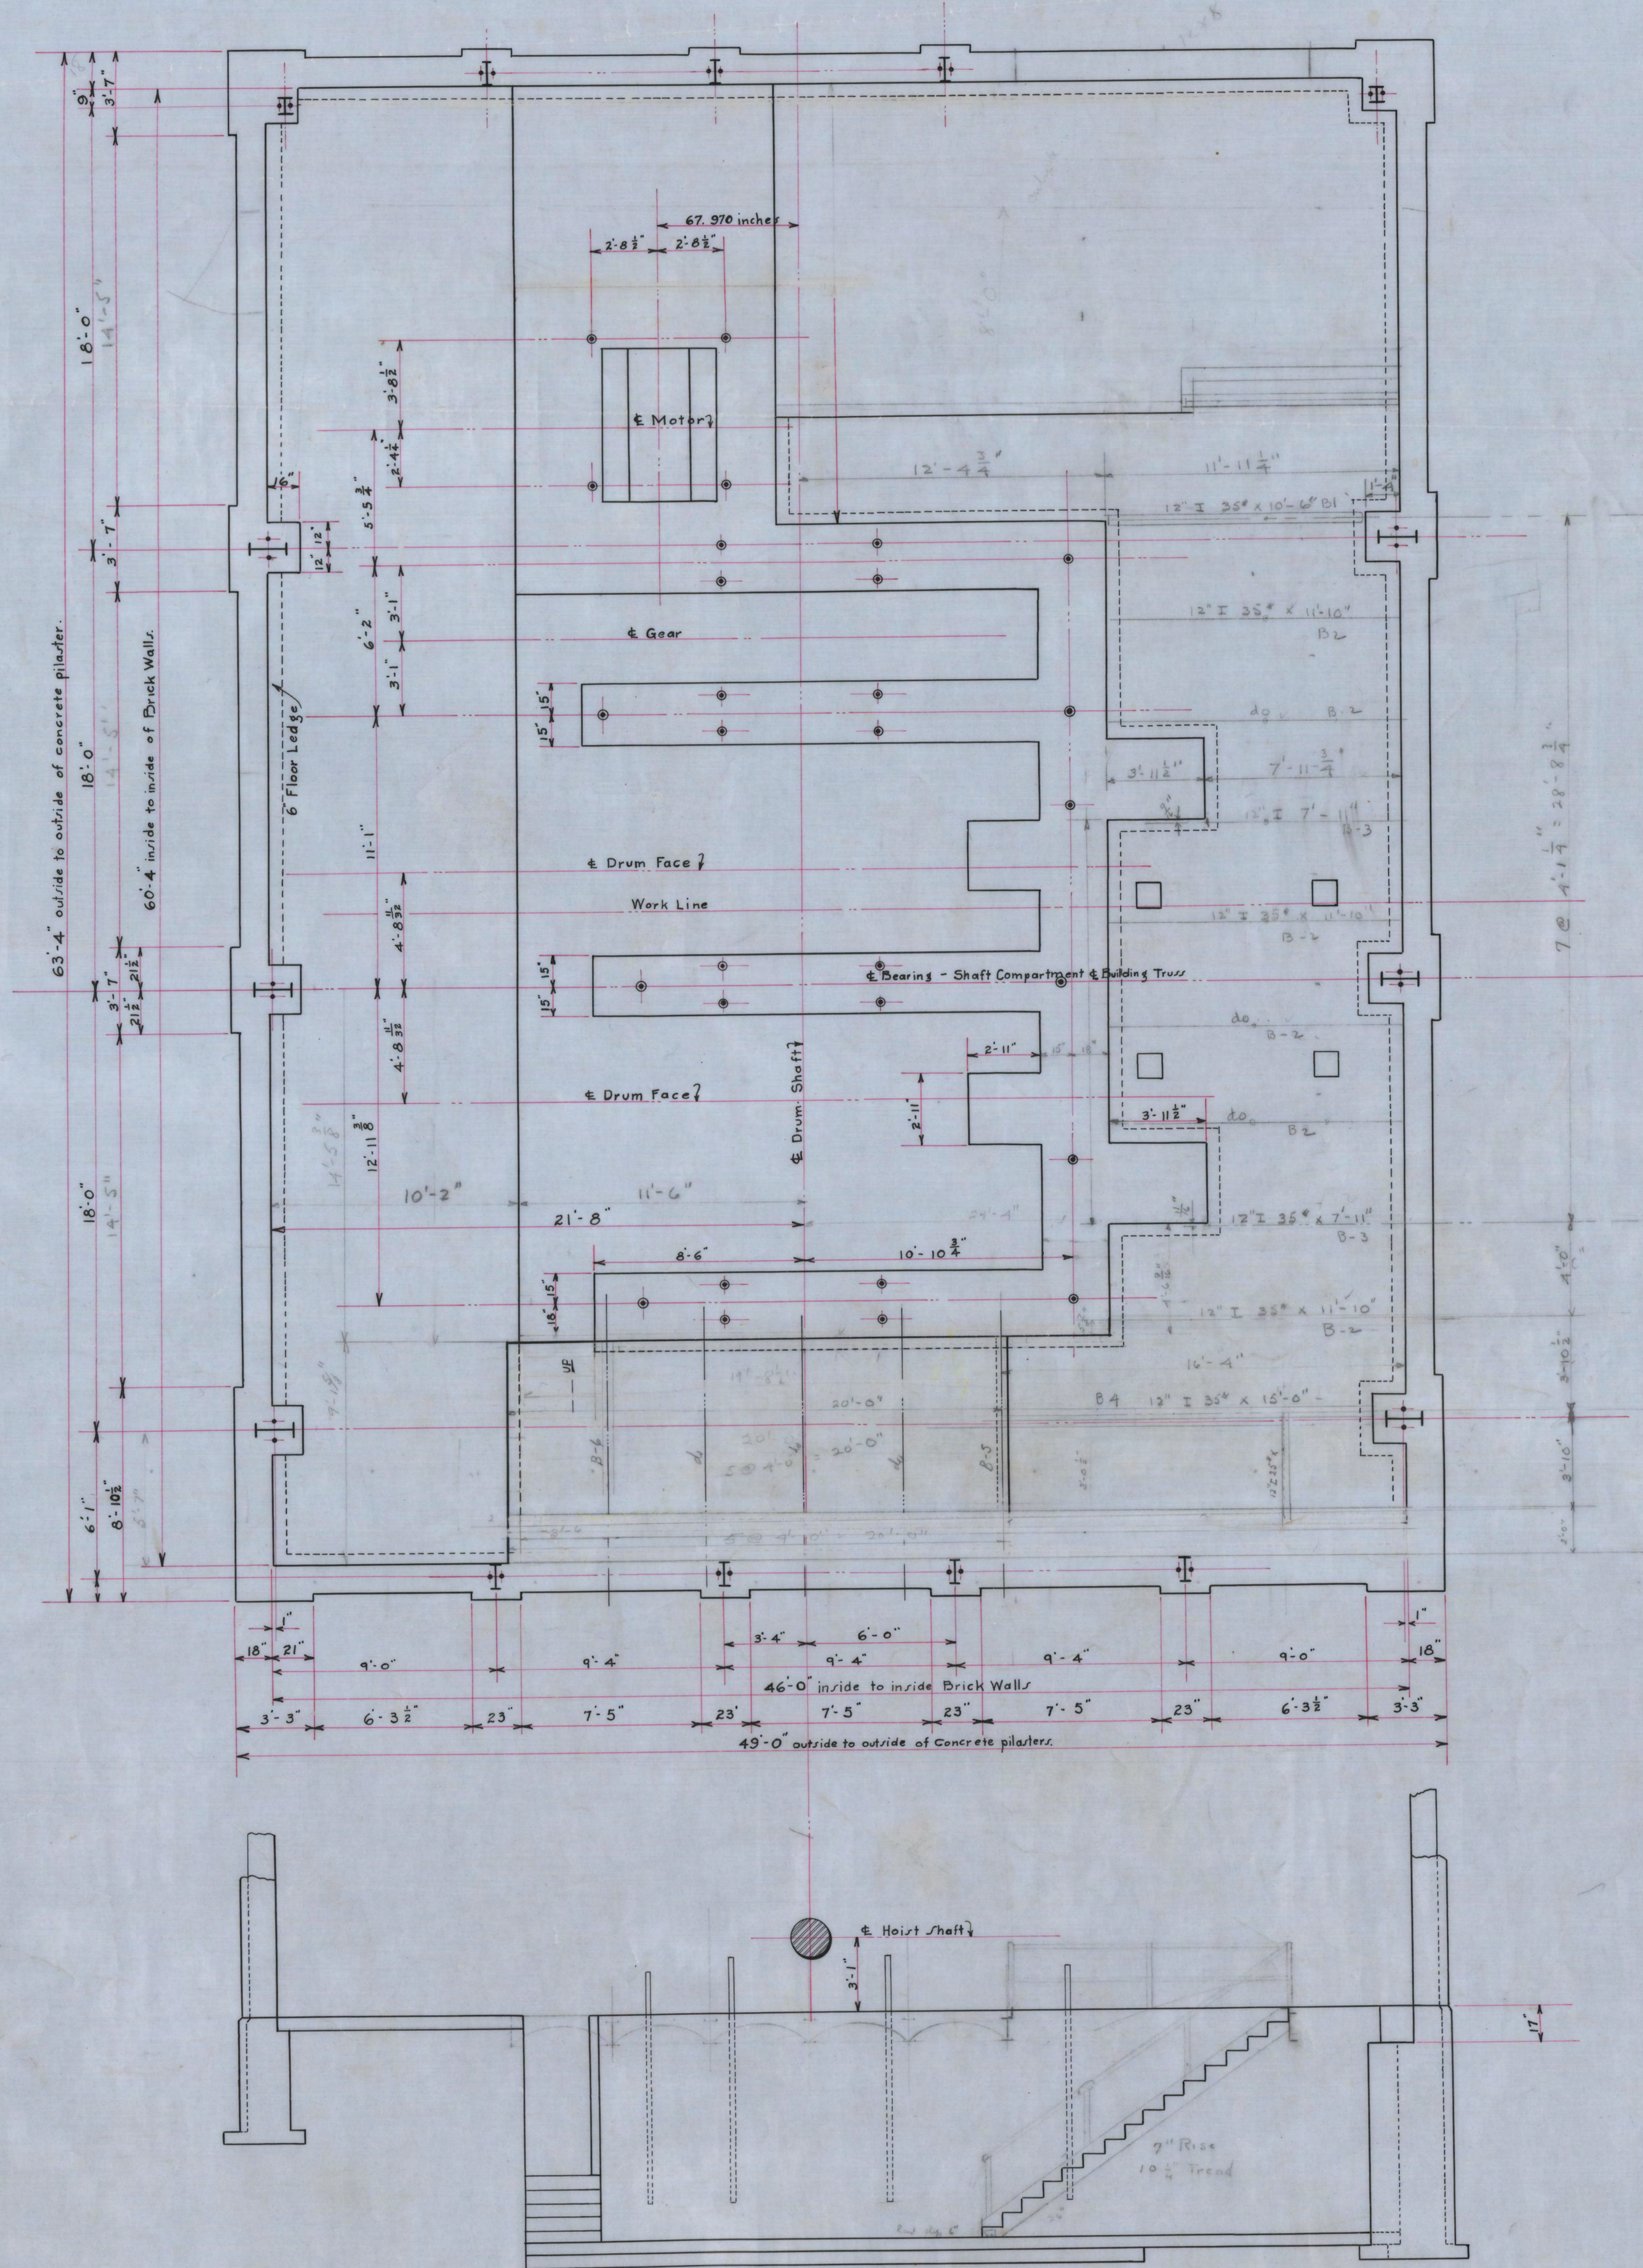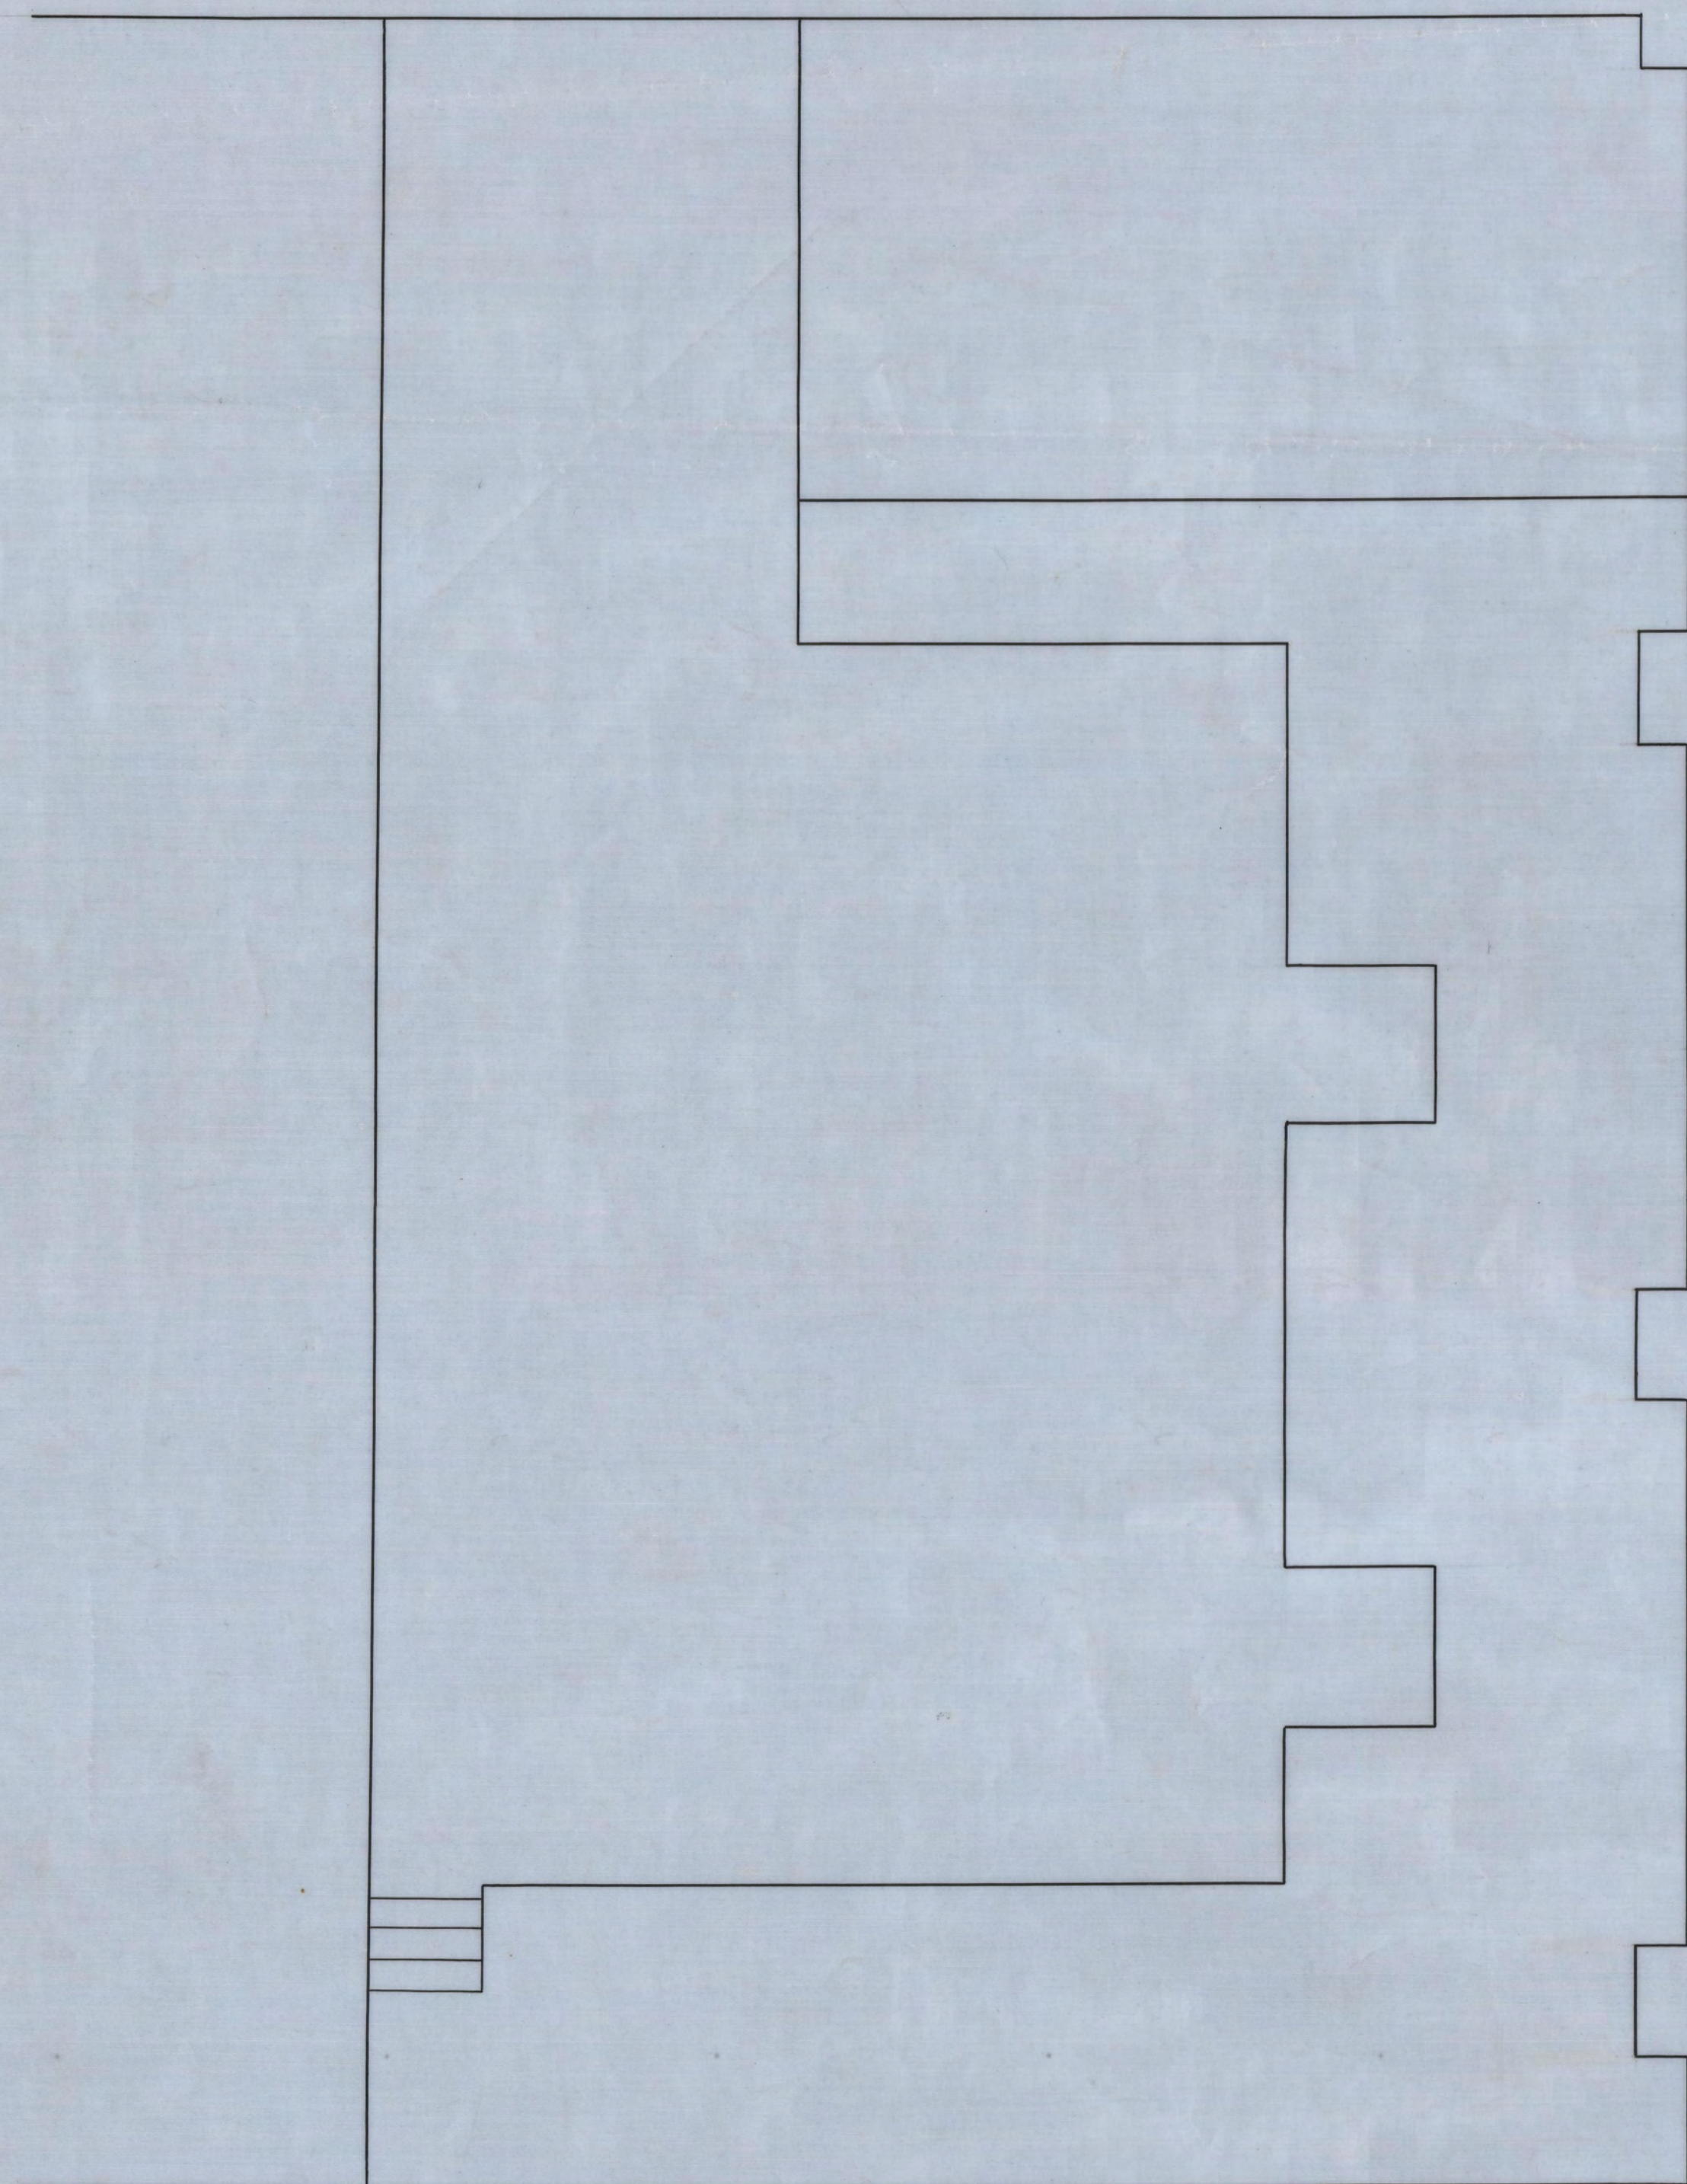

Foundation Plan
Ellison Electric No. 2

FOUNDATION PLAN
ELLISON ELECTRIC No. 2.
SCALE 1/4" = 1'


ADJOINING SHEET: 426W116

HYDRO

THIS MAP WAS PREPARED FOR HMC USE ONLY. HMC DOES NOT WARRANT ITS SUITABILITY FOR ANY USE OR PURPOSE.

FIELD CHECK FOR OMISSION AND FOR VERIFICATION BEFORE USING.

426W106

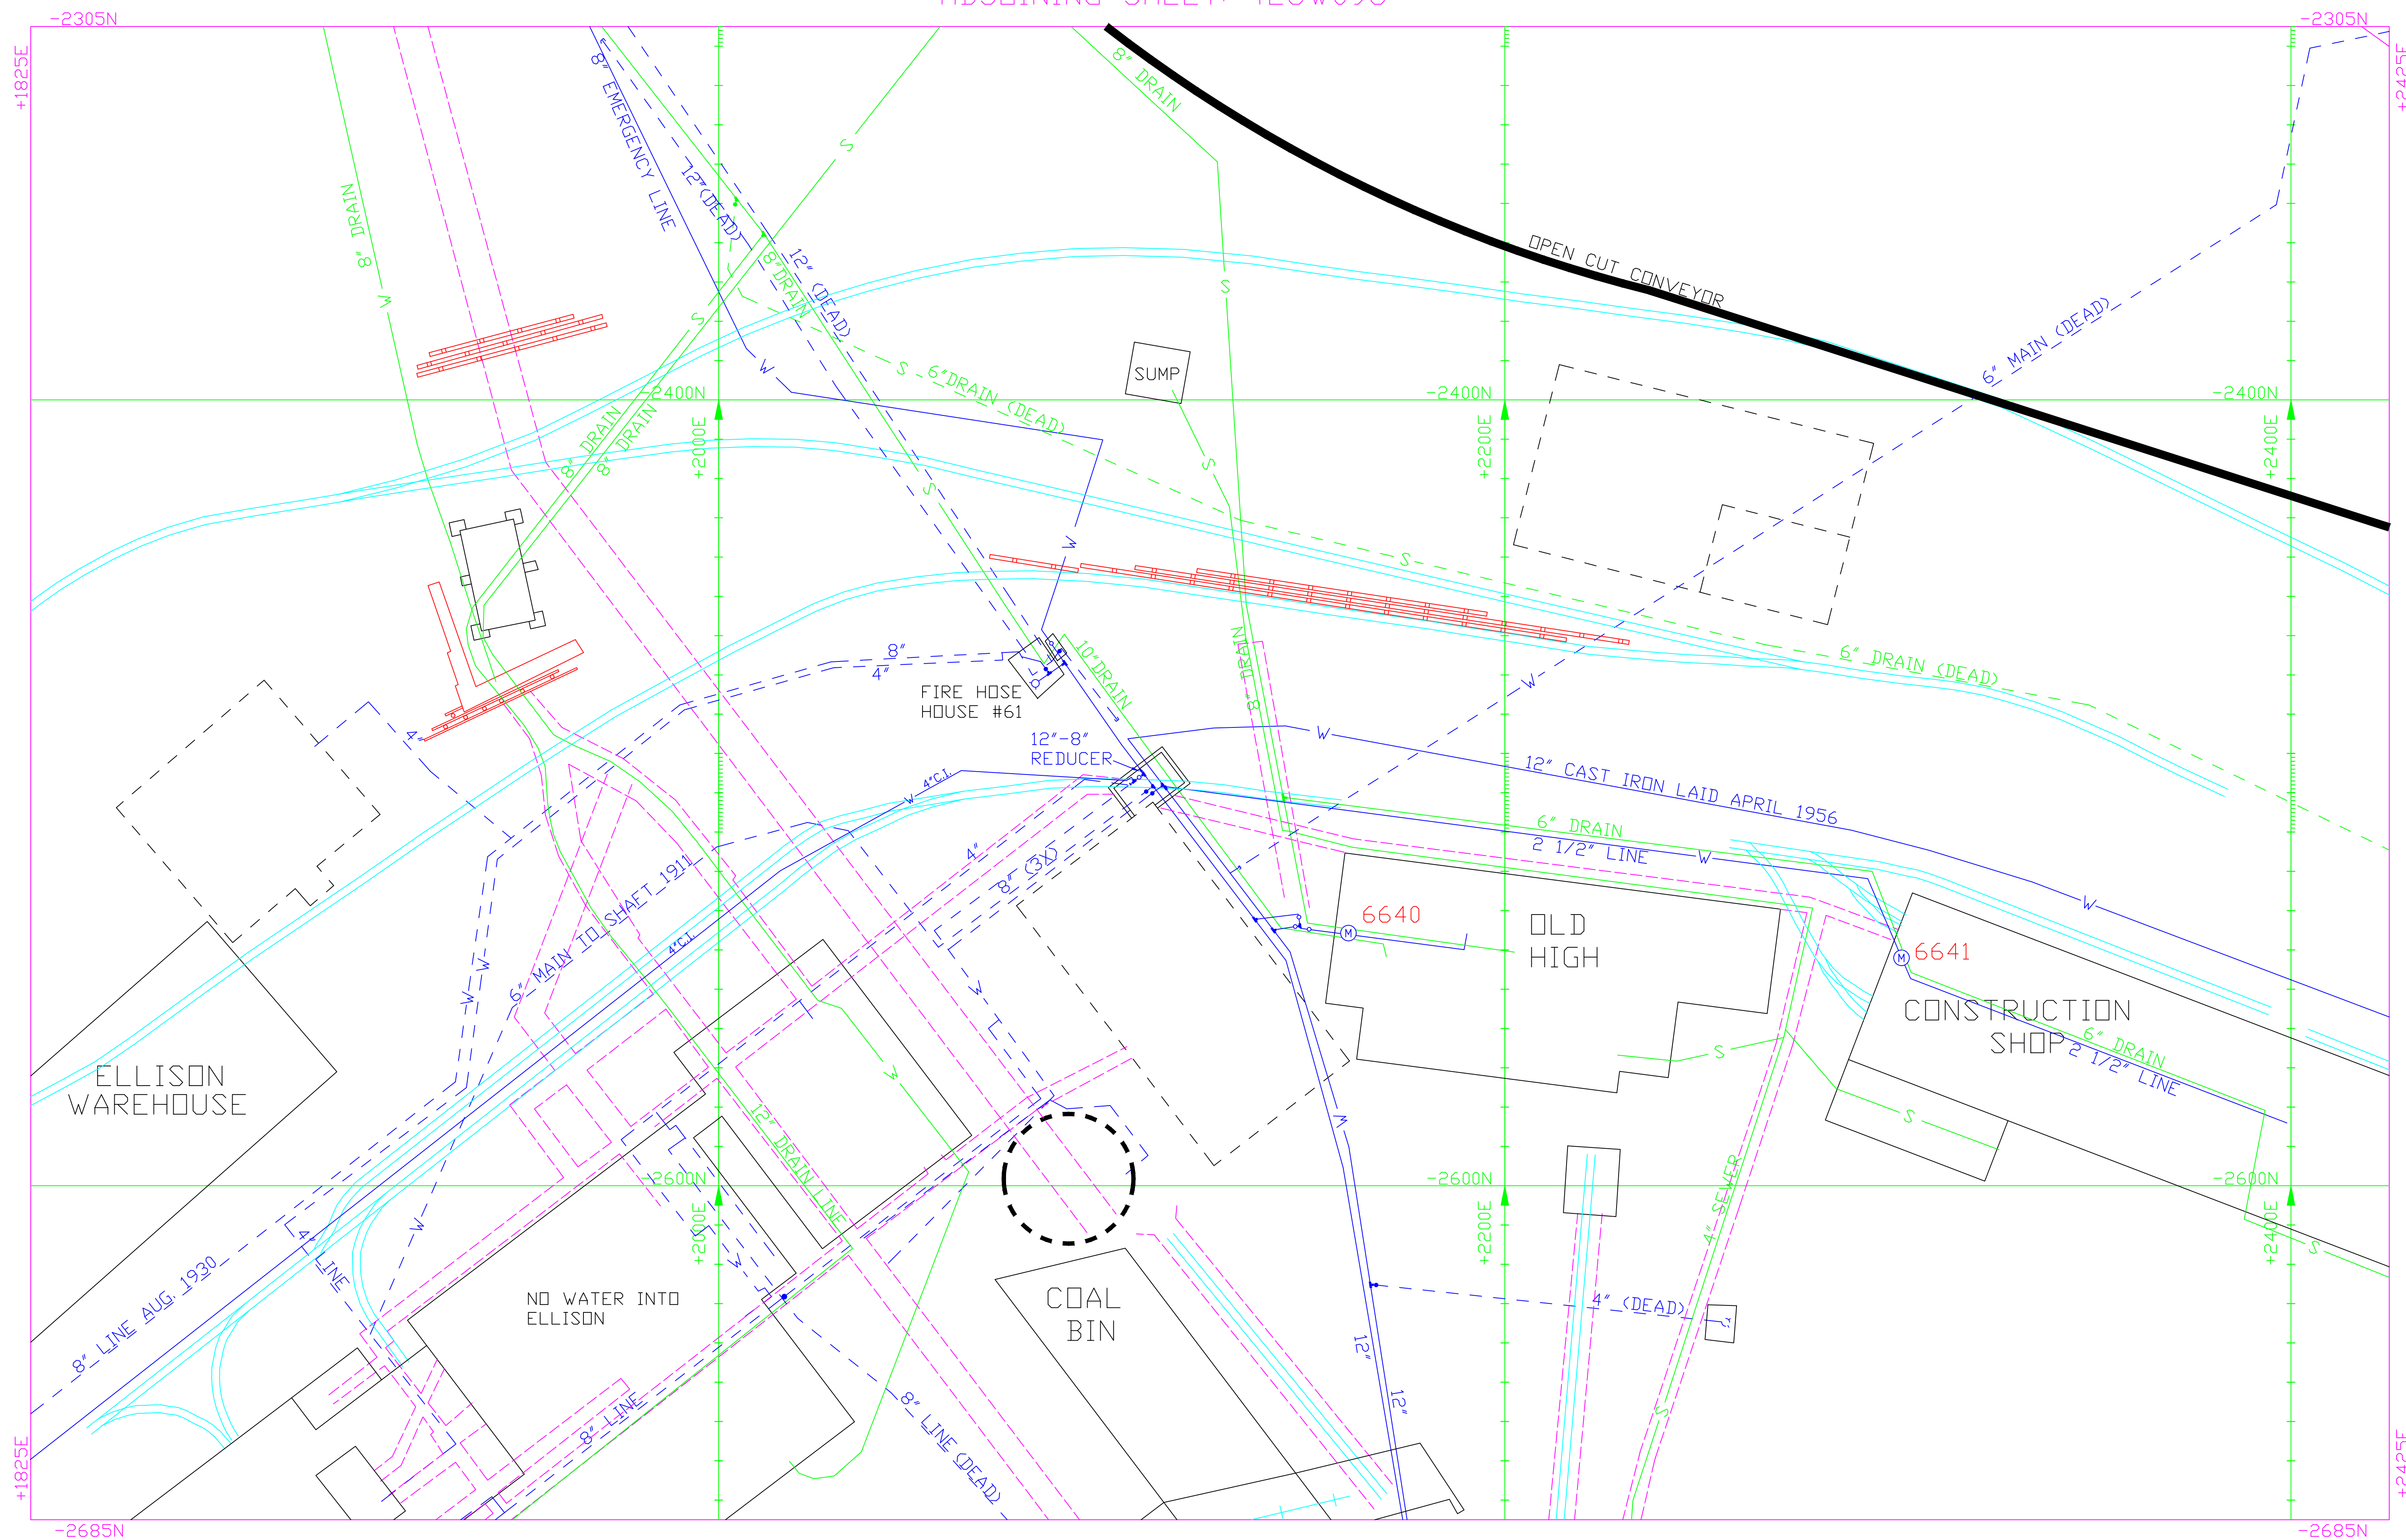

DATE:	JULY 11, 1990
	AUGUST 8, 1991

REFERENCES:
A-26-106

DRAWING
NUMBER: