



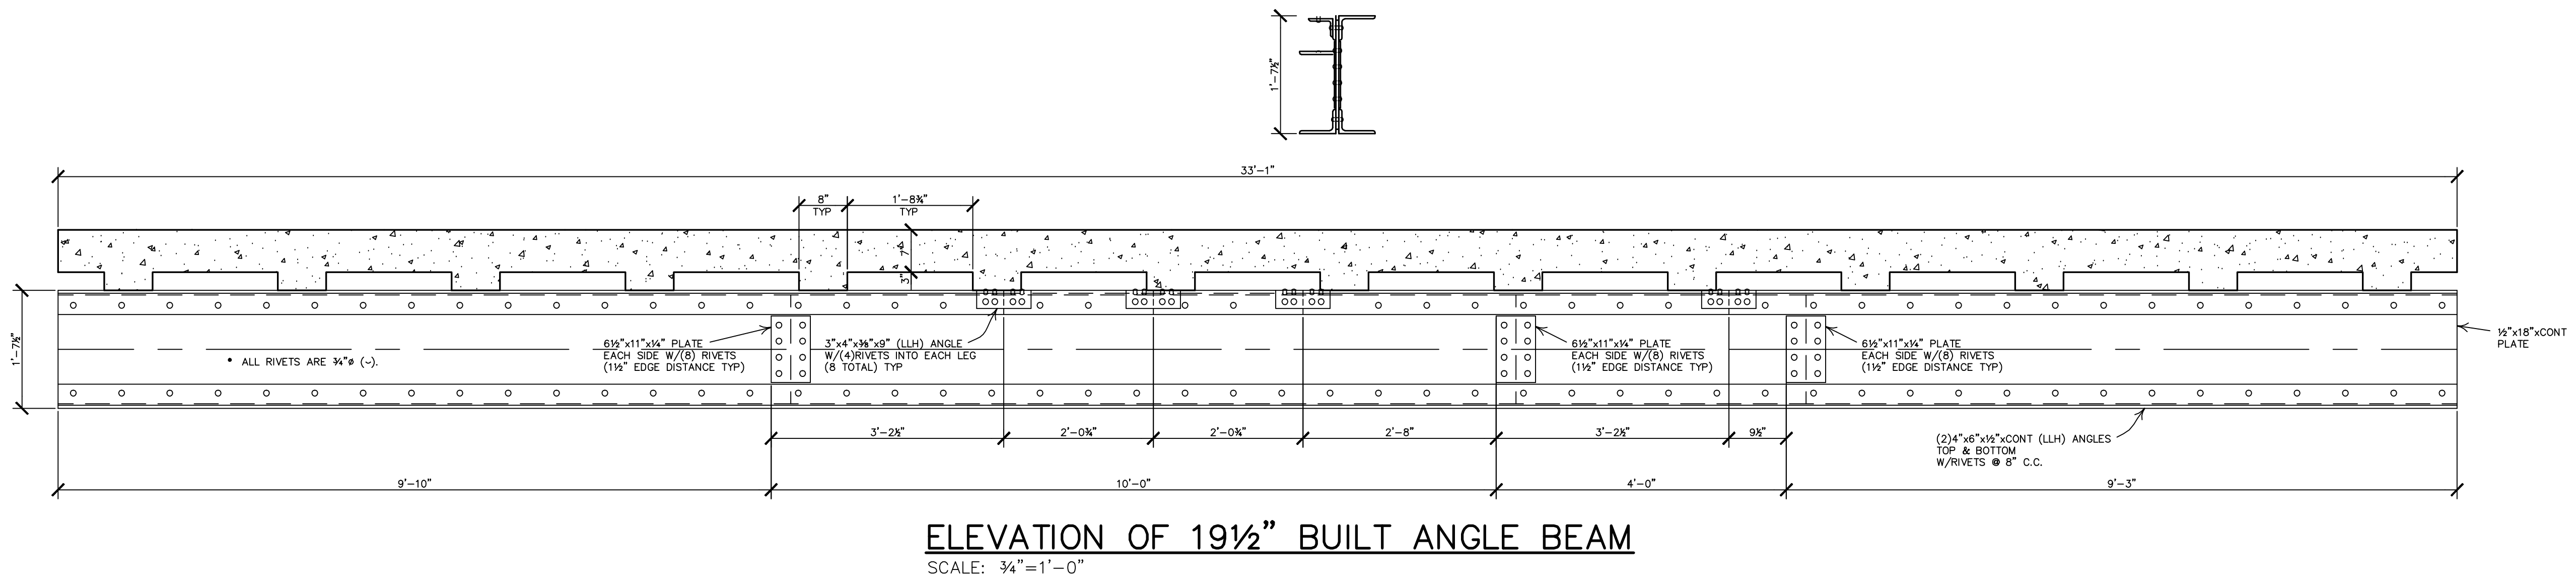


ELEVATION OF 19 1/2" BUILT ANGLE BEAM

SCALE: 3/4"=1'-0"

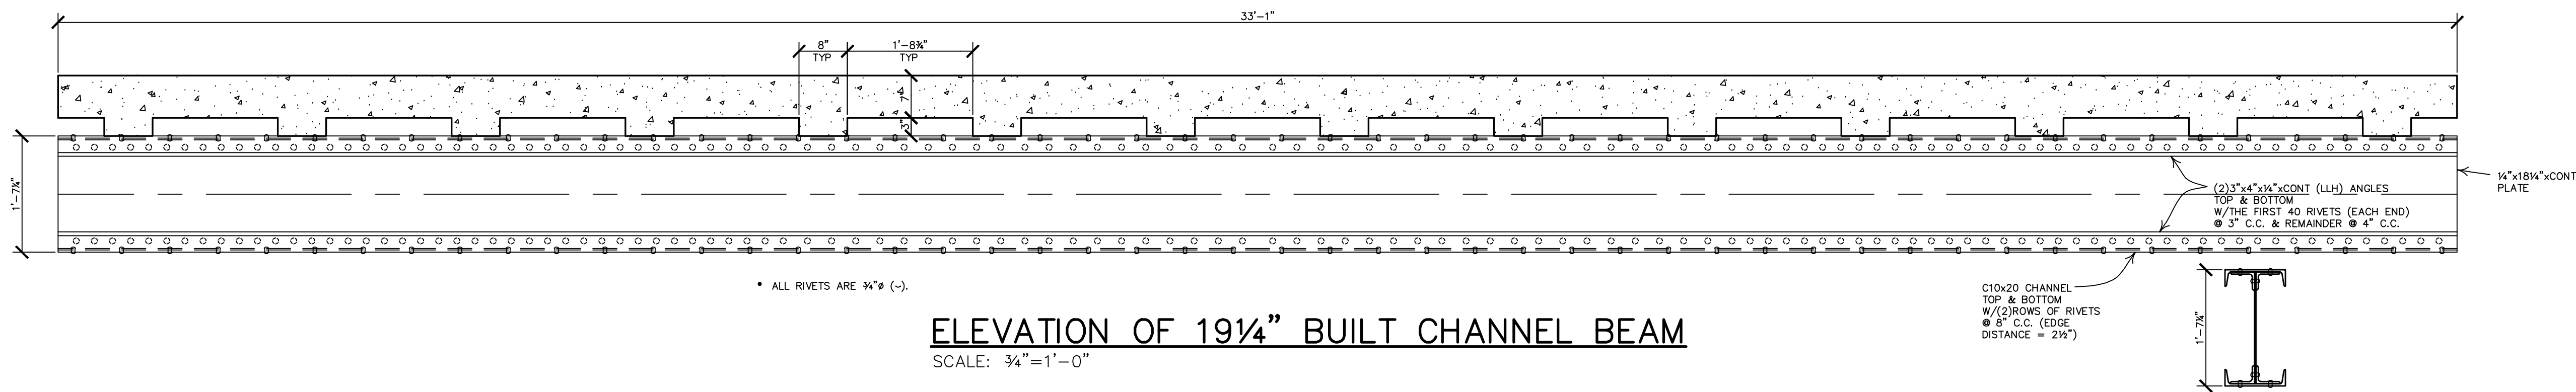


ELEVATION OF 19 1/4" BUILT CHANNEL BEAM

SCALE: 3/4"=1'-0"

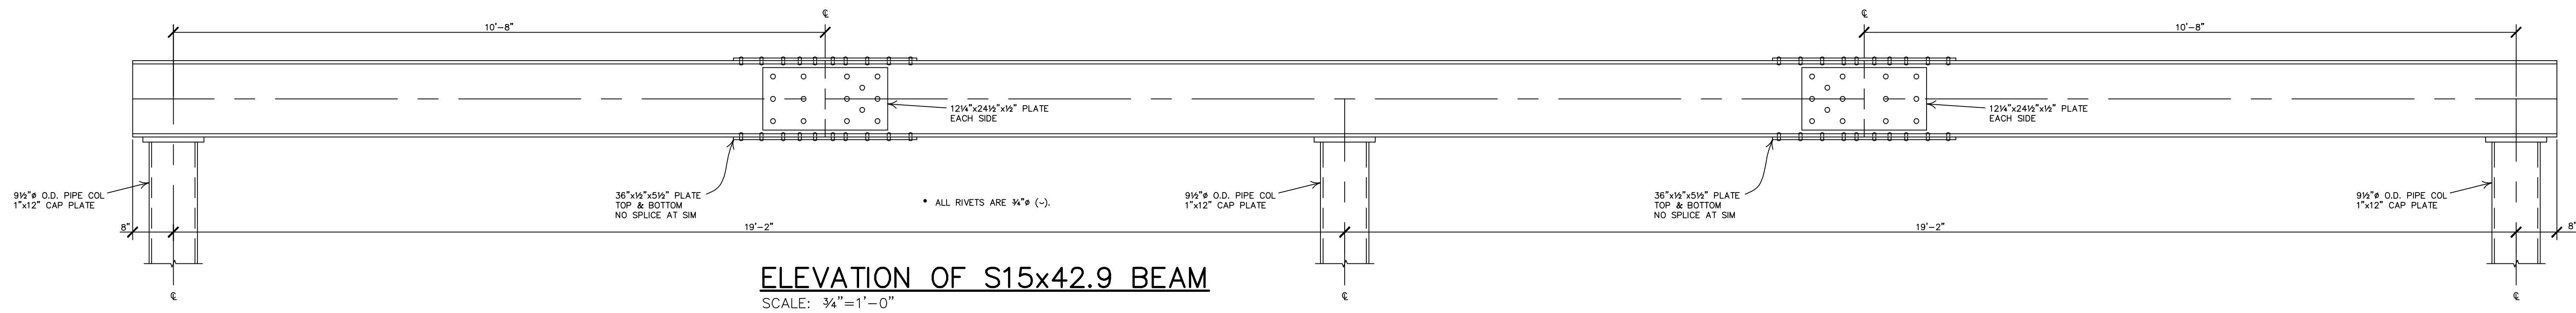

ELEVATION OF S15x42.9 BEAM

SCALE: 3/4"=1'-0"

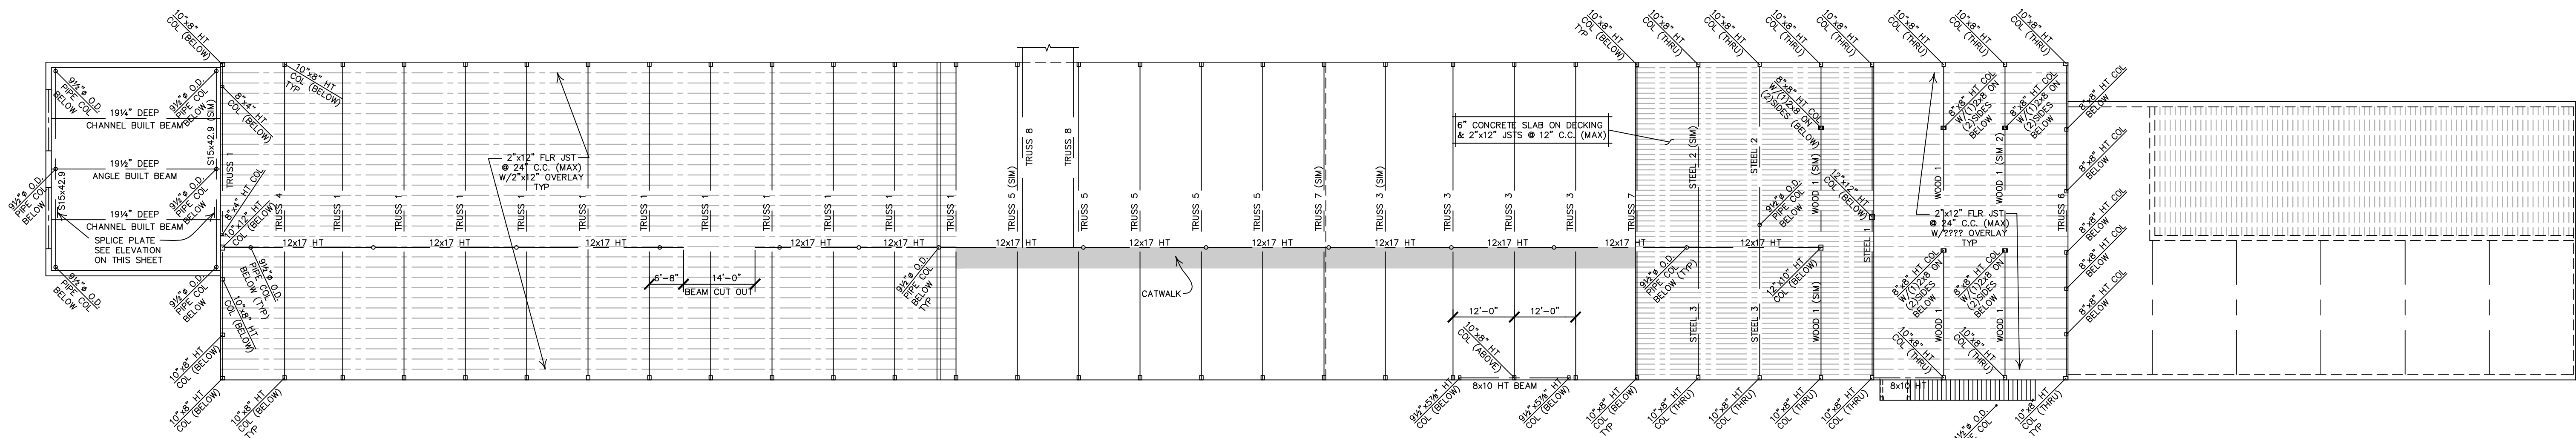

EXISTING 1ST FLOOR FRAMING PLAN

SCALE: 1/16"=1'-0"

MACHINE SHOP

NEW ROOF FRAMING
 2x6 WALL (TWO VARIES)
 ON TOP A 2" - 0" TALL
 PARAPET WALL W/ STUDS
 @ 24" C.C. (MAX)

NEW ROOF FRAMING
 2x6 WALL 2" - 2" TALL
 ON TOP A 2" - 0" TALL
 PARAPET WALL W/ STUDS
 @ 24" C.C. (MAX)

NEW ROOF FRAMING
 2x6 WALL 4" - 3 1/4" TALL
 W/ STUDS @ 24" C.C. (MAX)

NEW ROOF FRAMING
 2x6 WALL 6" - 3 1/4" TALL
 W/ STUDS @ 24" C.C. (MAX)


NEW ROOF FRAMING
 2x6 WALL 10" - 3 1/4" TALL
 ON TOP A 2" - 0" TALL
 PARAPET WALL W/ STUDS
 @ 24" C.C. (MAX)

10' x 16' DECK (REL.)


10' x 16' DECK (REL.)

10' x 16' DECK (REL.)


10' x 16' DECK (REL.)

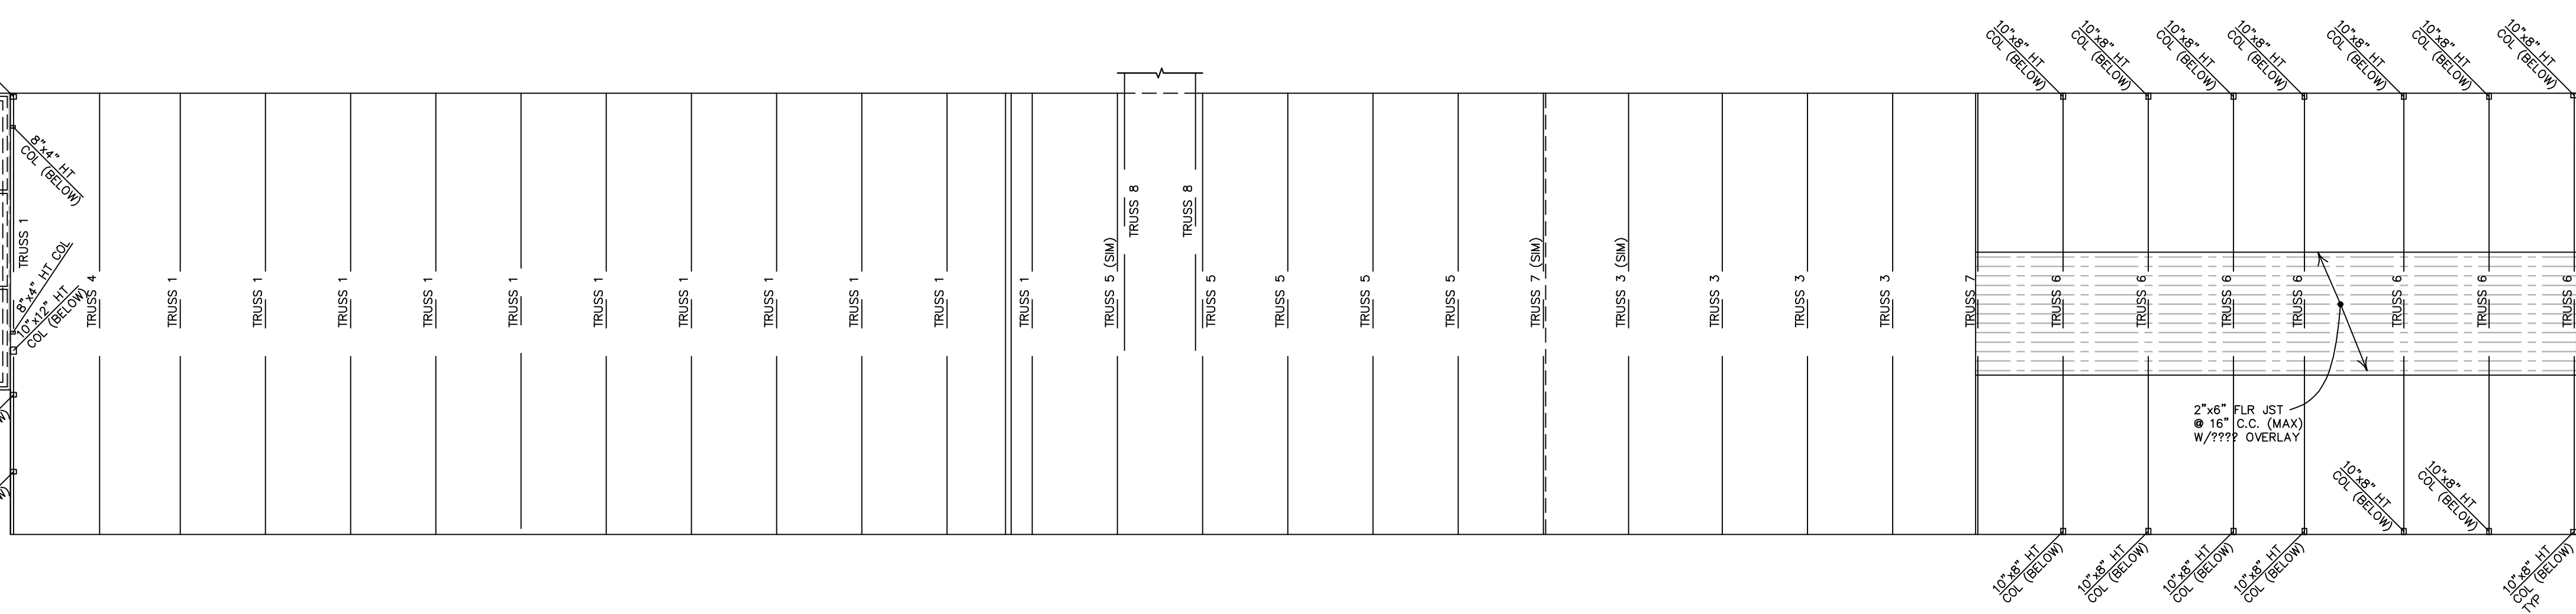


MACHINE SHOP

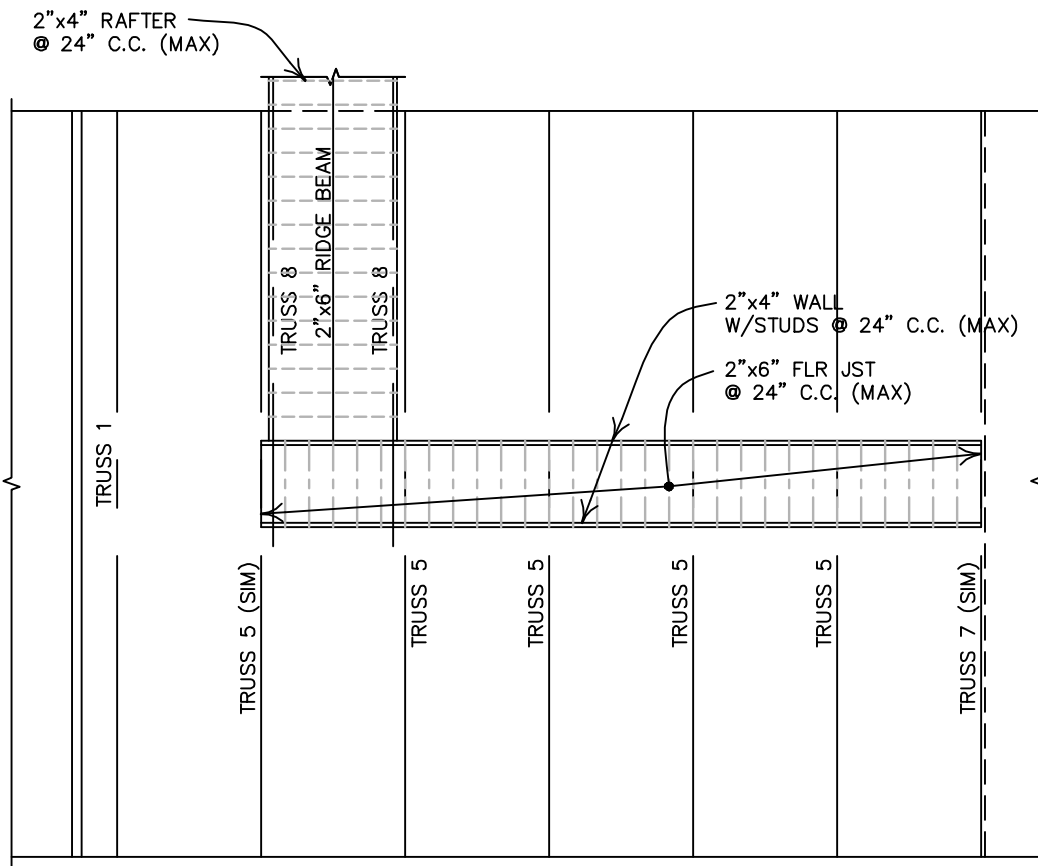


EXISTING 3RD FLOOR FRAMING PLAN
 SCALE: 1/16"=1'-0" MACHINE SHOP

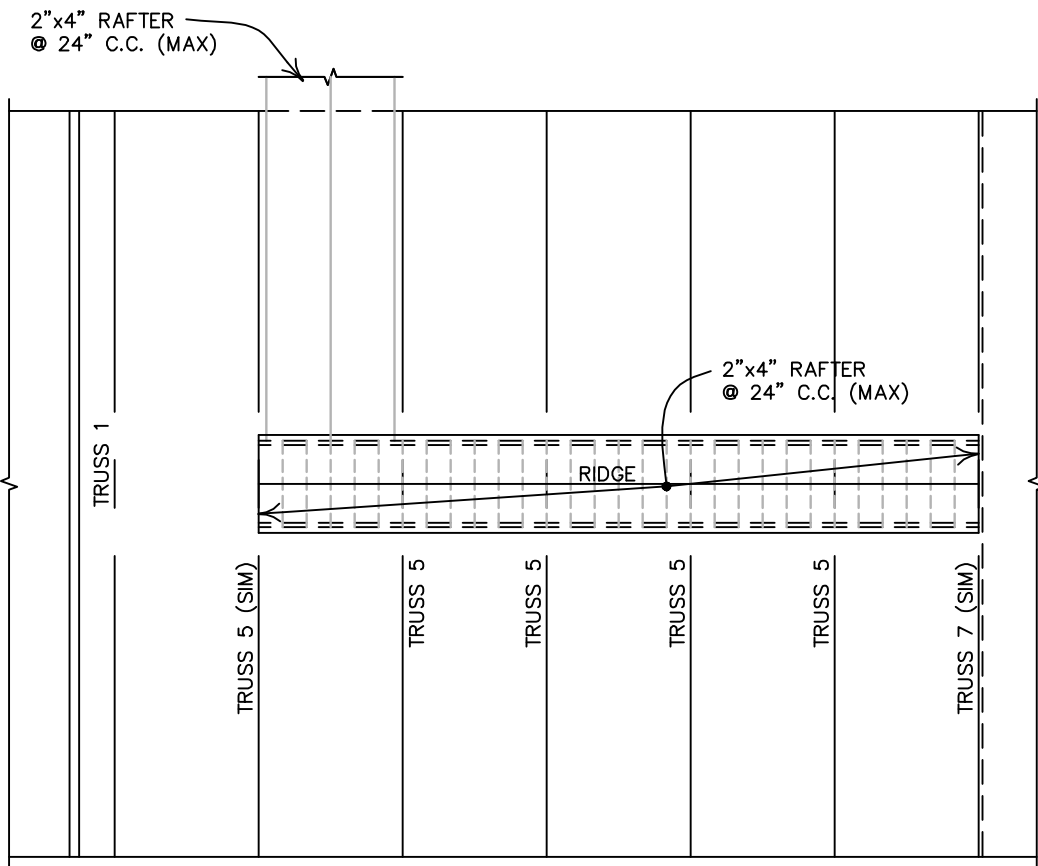


EXISTING 3RD FLOOR ROOF FRAMING PLAN
 SCALE: 1/16"=1'-0" MACHINE SHOP

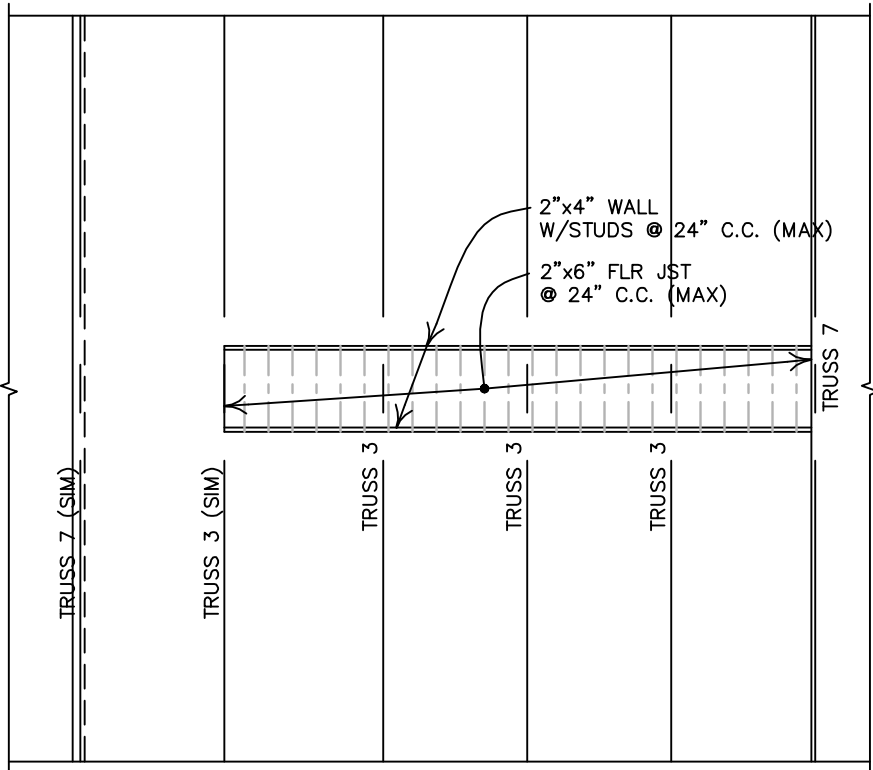


EXISTING 4TH FLOOR FRAMING PLAN
 SCALE: 1/16"=1'-0" MACHINE SHOP

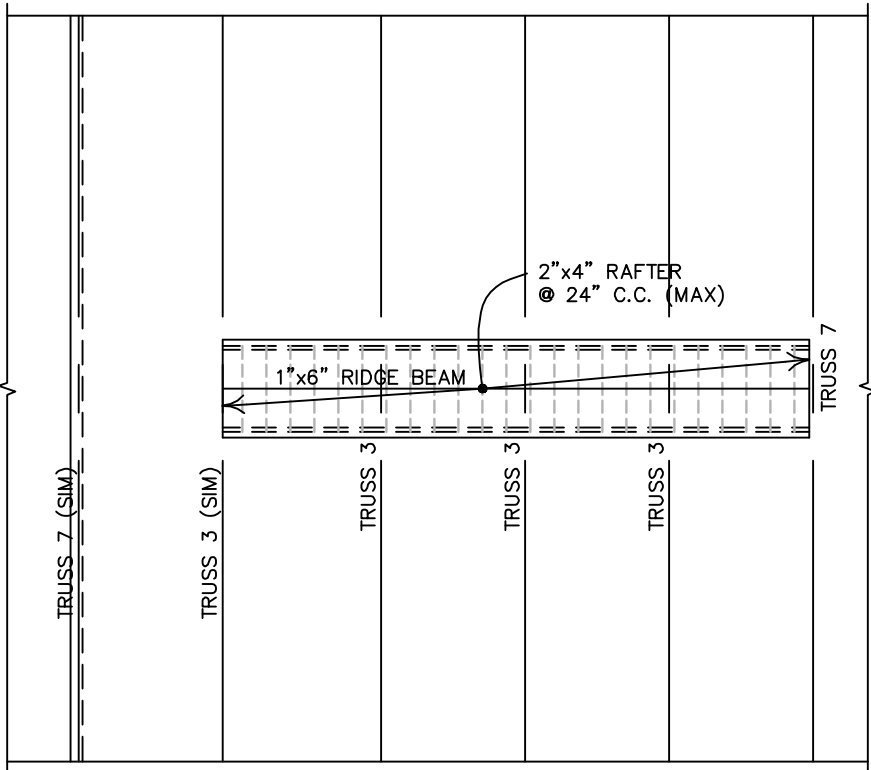


EXISTING 4TH FLOOR ROOF FRAMING PLAN
 SCALE: 1/16"=1'-0" MACHINE SHOP

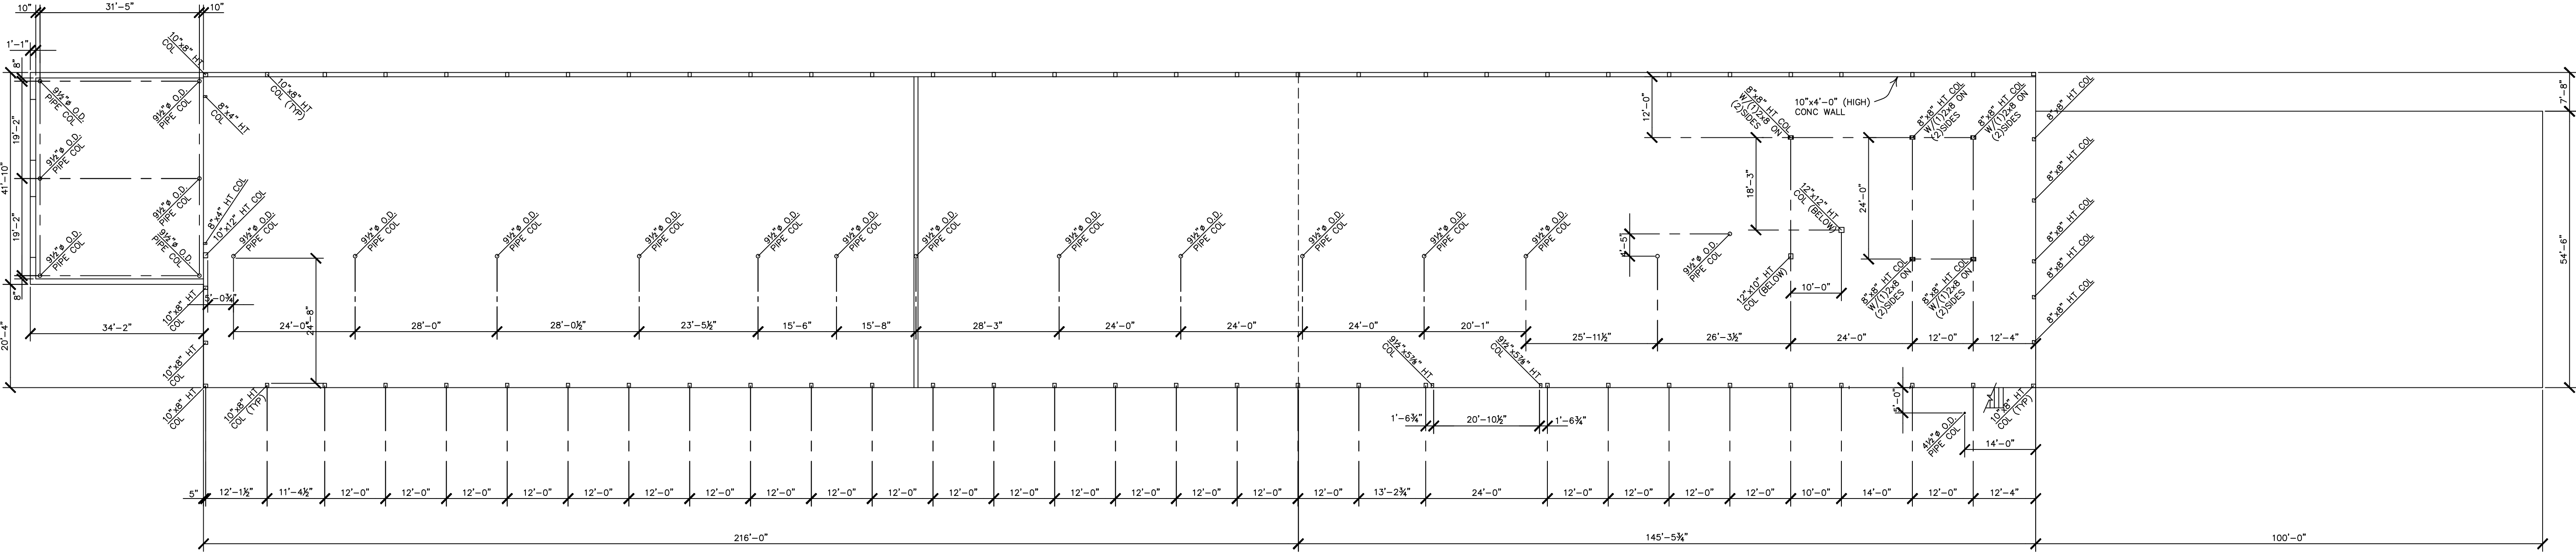


EXISTING FOUNDATION PLAN
SCALE: 1/16"=1'-0" MACHINE SHOP

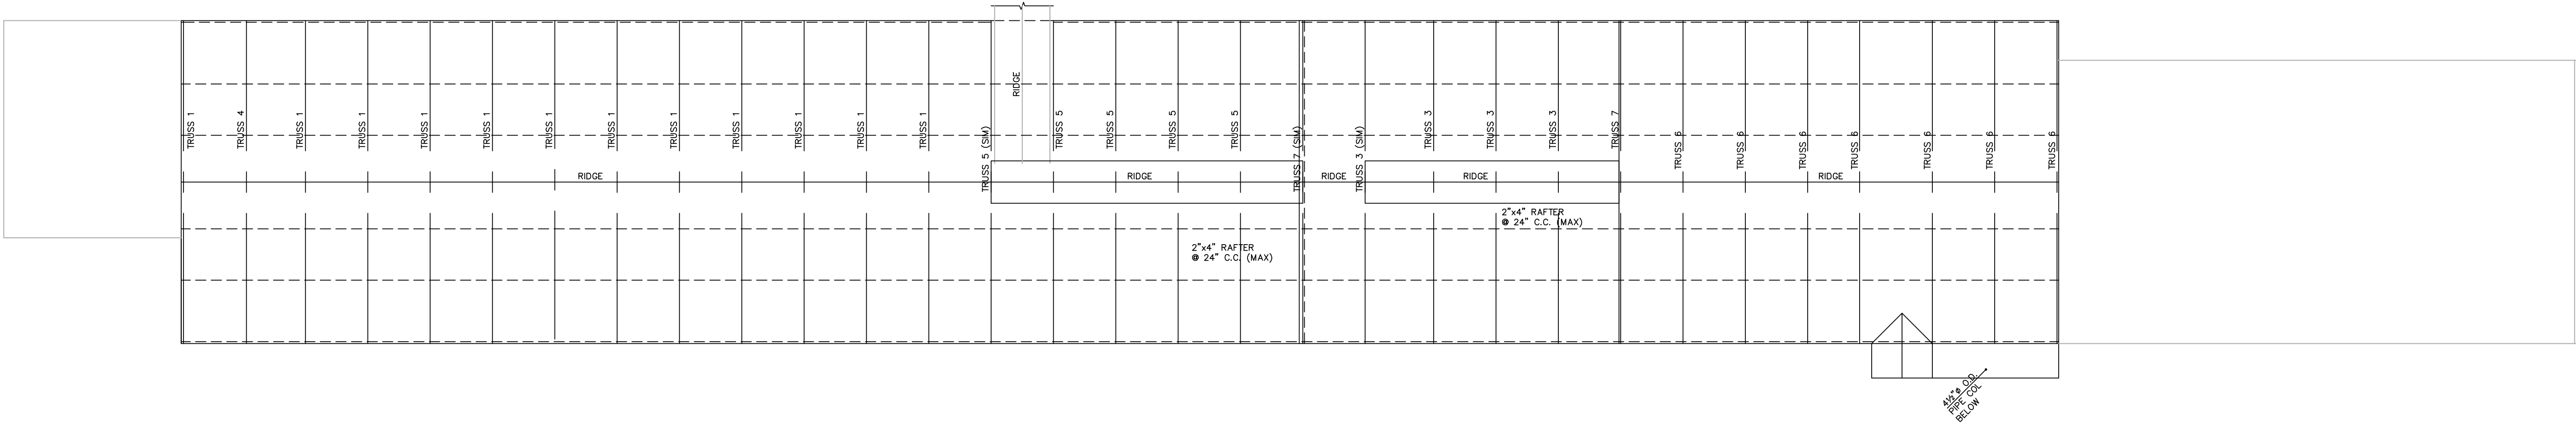


EXISTING ROOF FRAMING PLAN
SCALE: 1/16"=1'-0" MACHINE SHOP

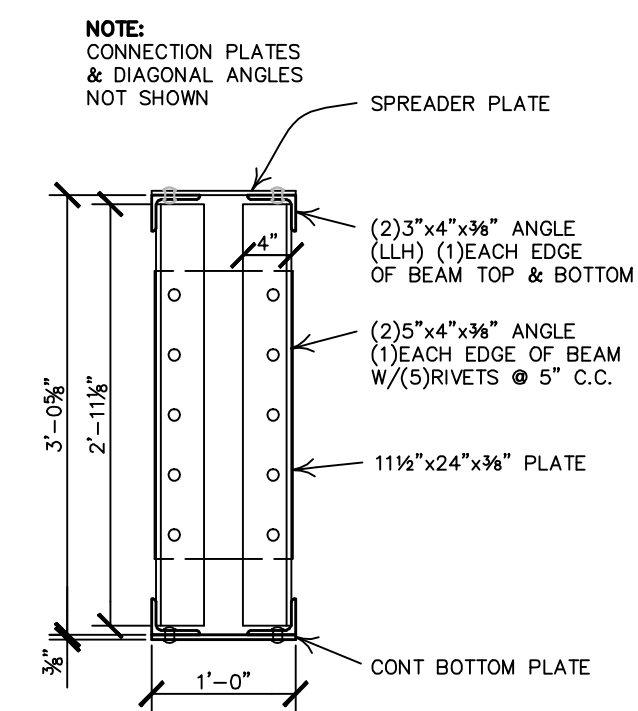


SECTION A-A
SCALE: $\frac{3}{4}"=1'-0"$

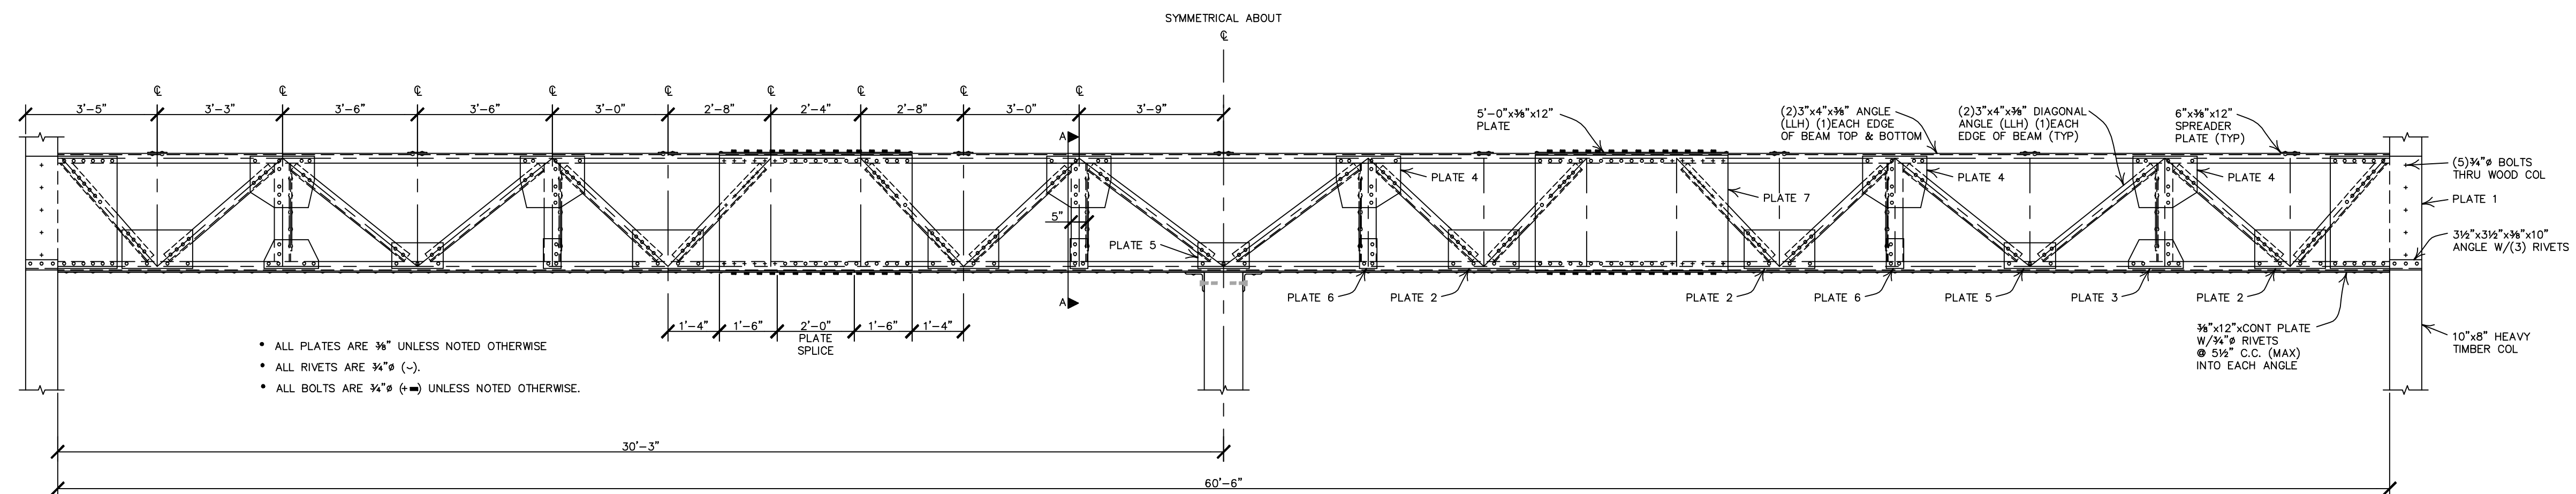


STEEL TRUSS 1 MACHINE SHOP
SCALE: $\frac{3}{8}" = 1'-0"$

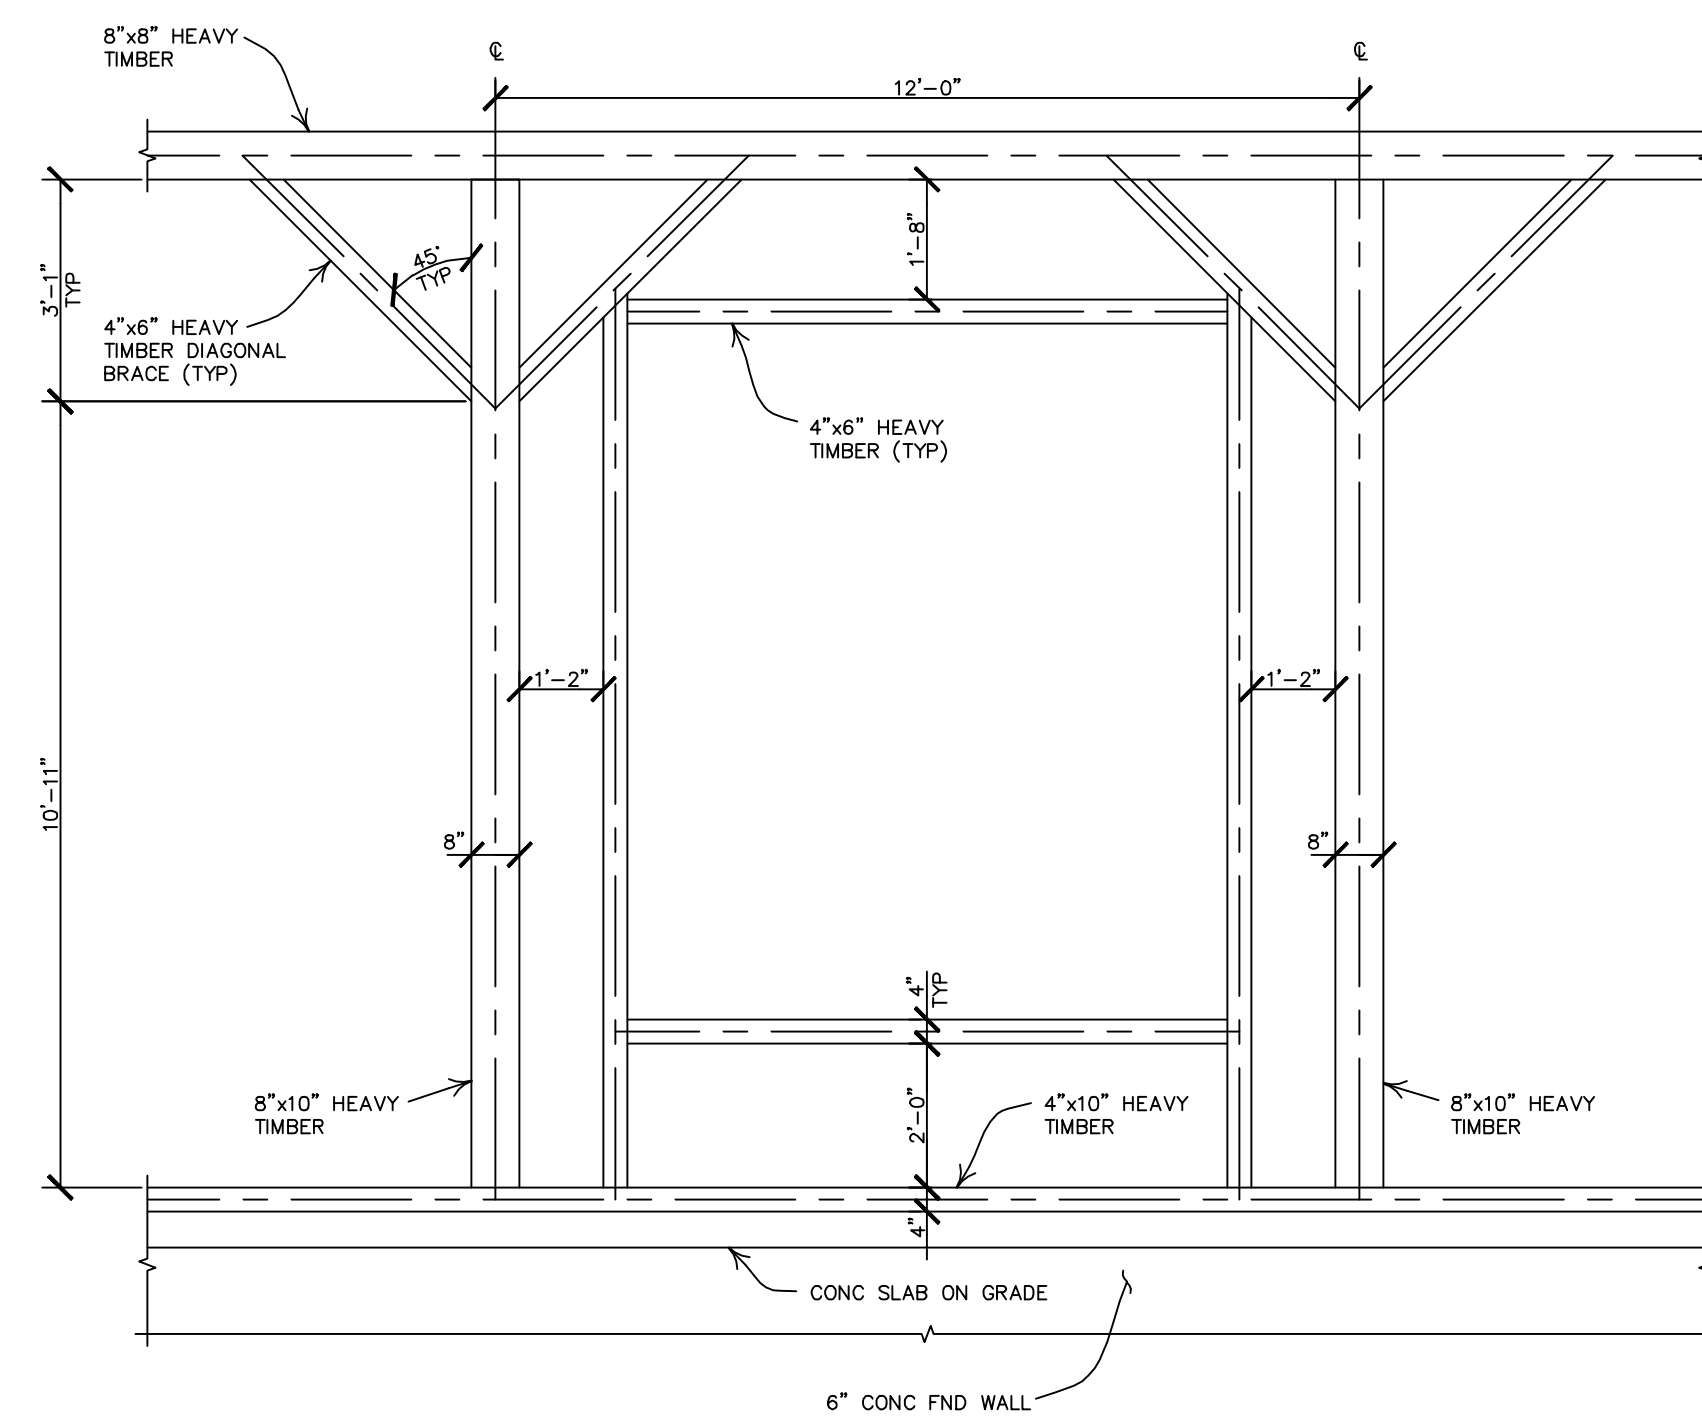


TYP EXTERIOR WALL ELEVATION
SCALE: $\frac{3}{8}"=1'-0"$ NORTH

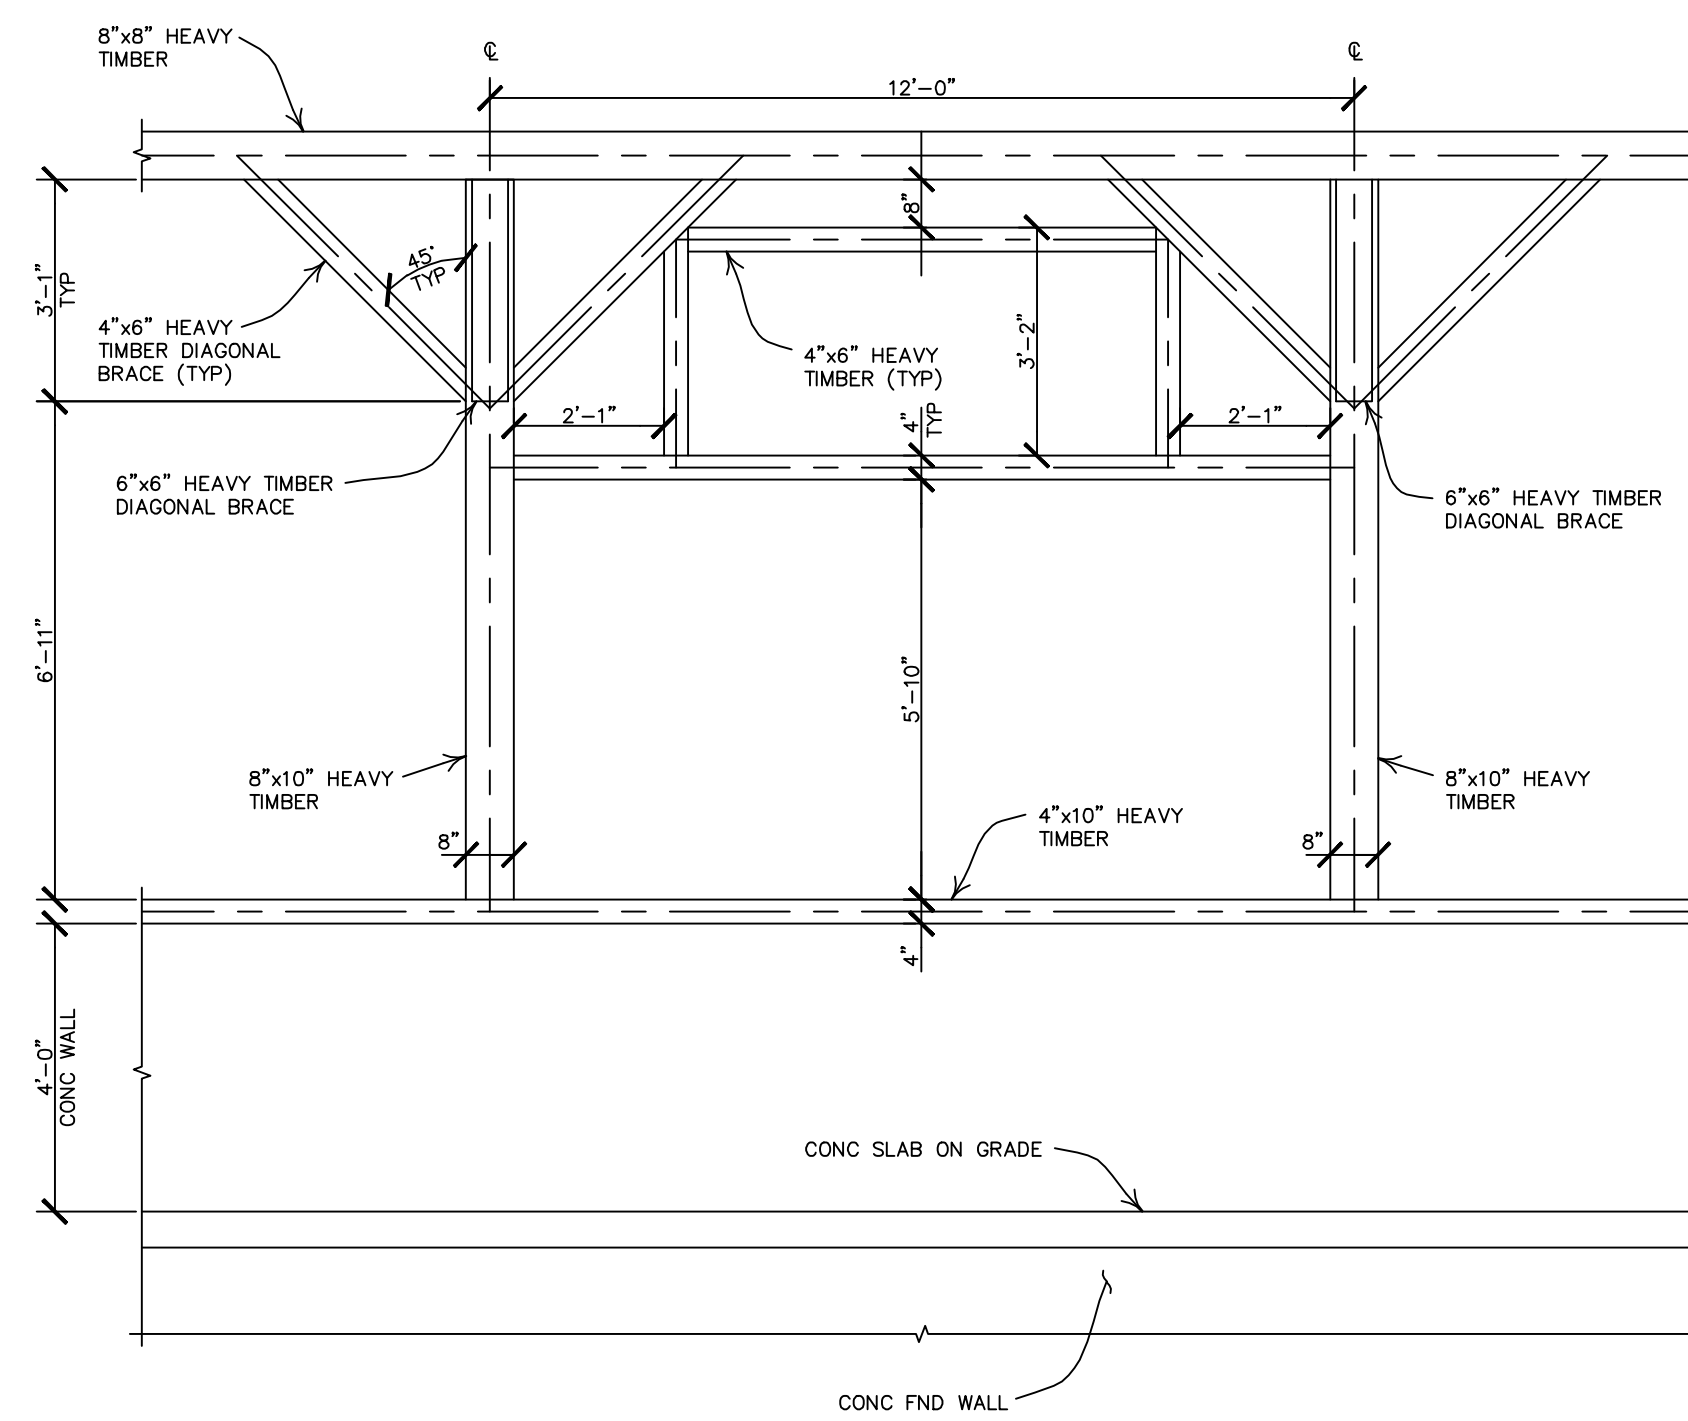


TYP EXTERIOR WALL ELEVATION
SCALE: $\frac{3}{8}" = 1'-0"$ SOUTH

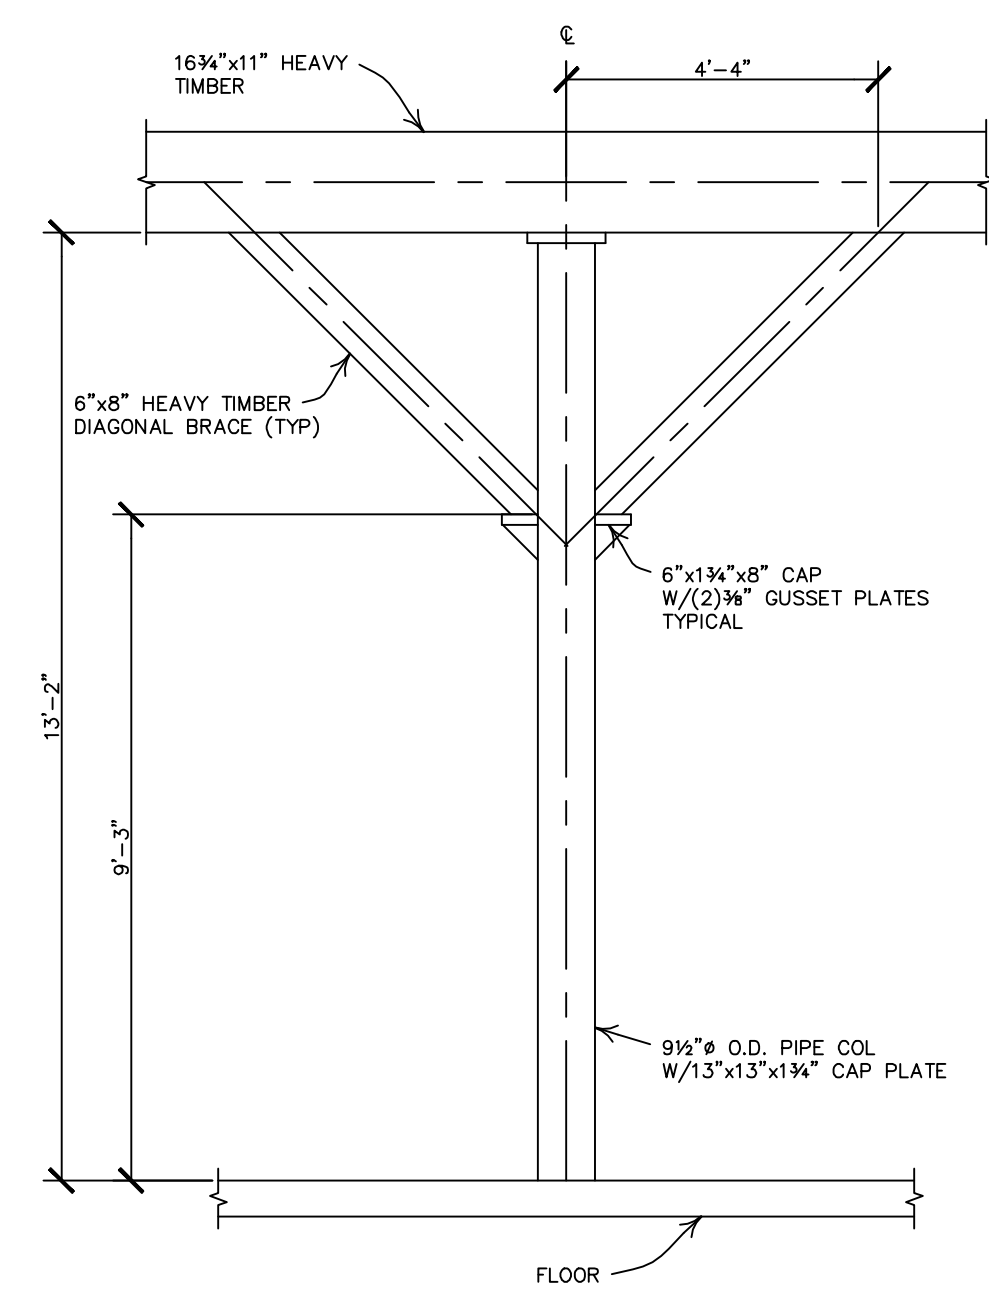

MIDDLE STEEL COLUMN ELEVATION
SCALE: $\frac{3}{8}"=1'-0"$

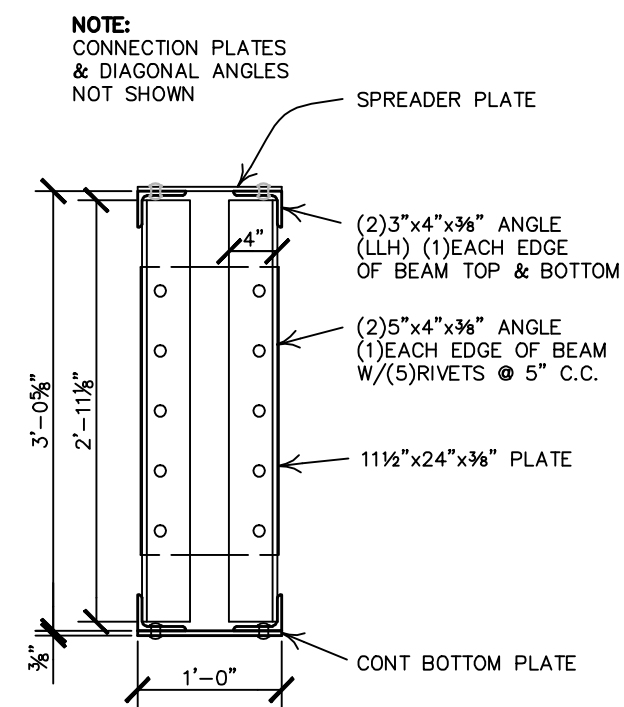


SECTION A-A
SCALE: 3/4"=1'-0"

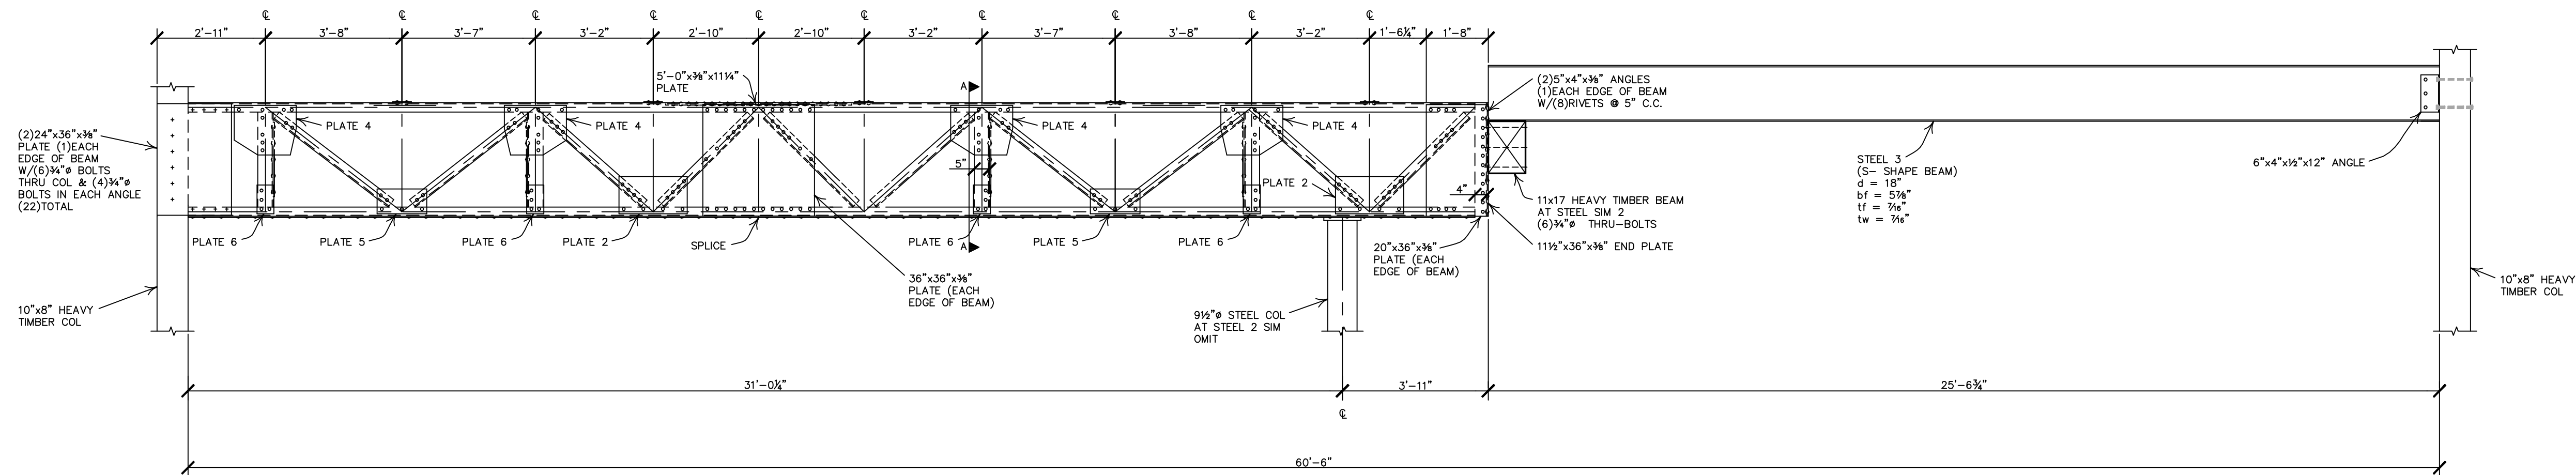


- ALL PLATES ARE 3/8" UNLESS NOTED OTHERWISE
- ALL RIVETS ARE 3/4" Ø (-).
- ALL BOLTS ARE 3/4" Ø (+) UNLESS NOTED OTHERWISE.

STEEL TRUSS 2 MACHINE SHOP
SCALE: 3/8"=1'-0"

STEEL TRUSS 3 MACHINE SHOP
SCALE: 3/8"=1'-0"

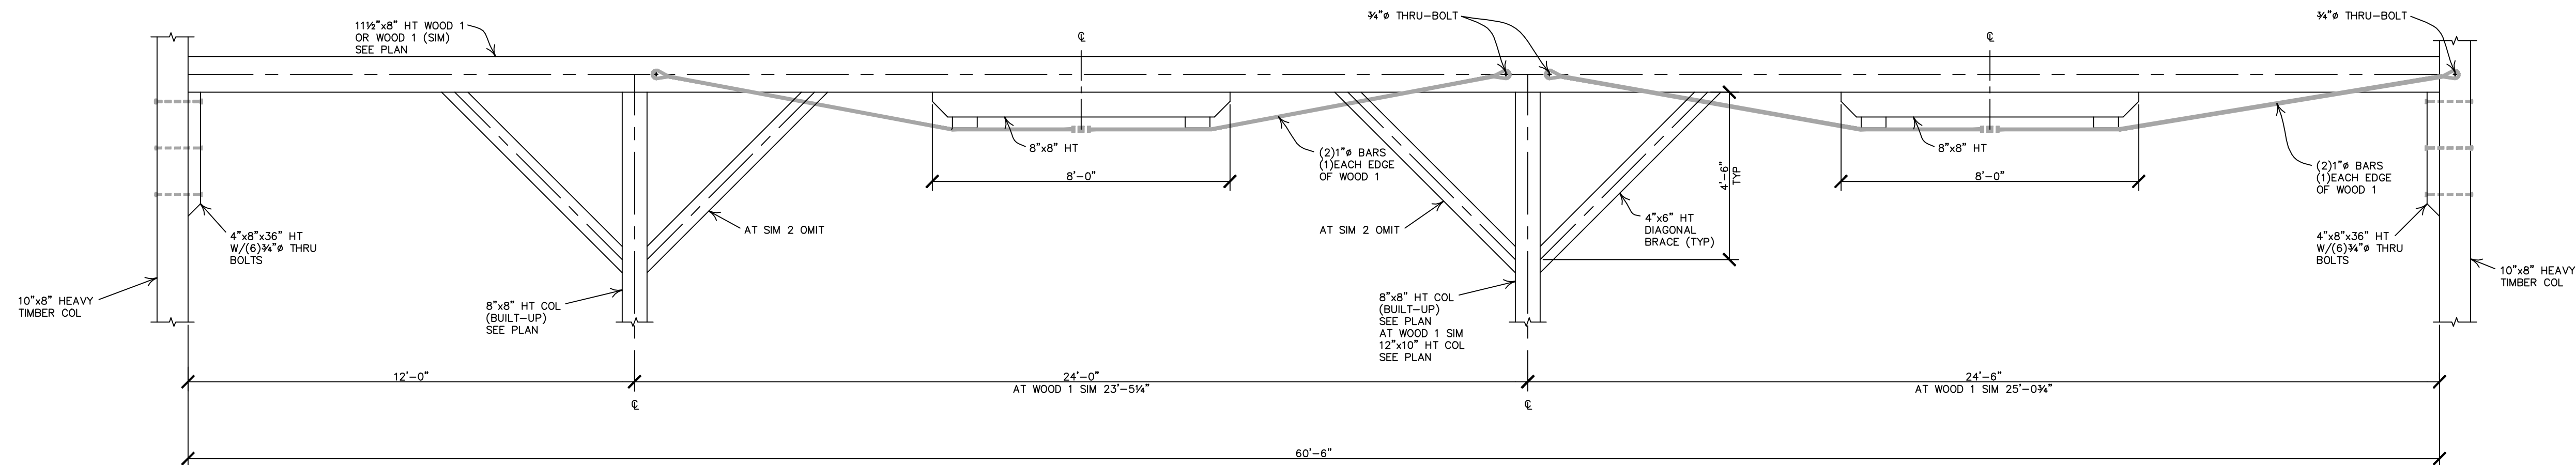


WOOD 1 MACHINE SHOP
SCALE: 3/8"=1'-0"

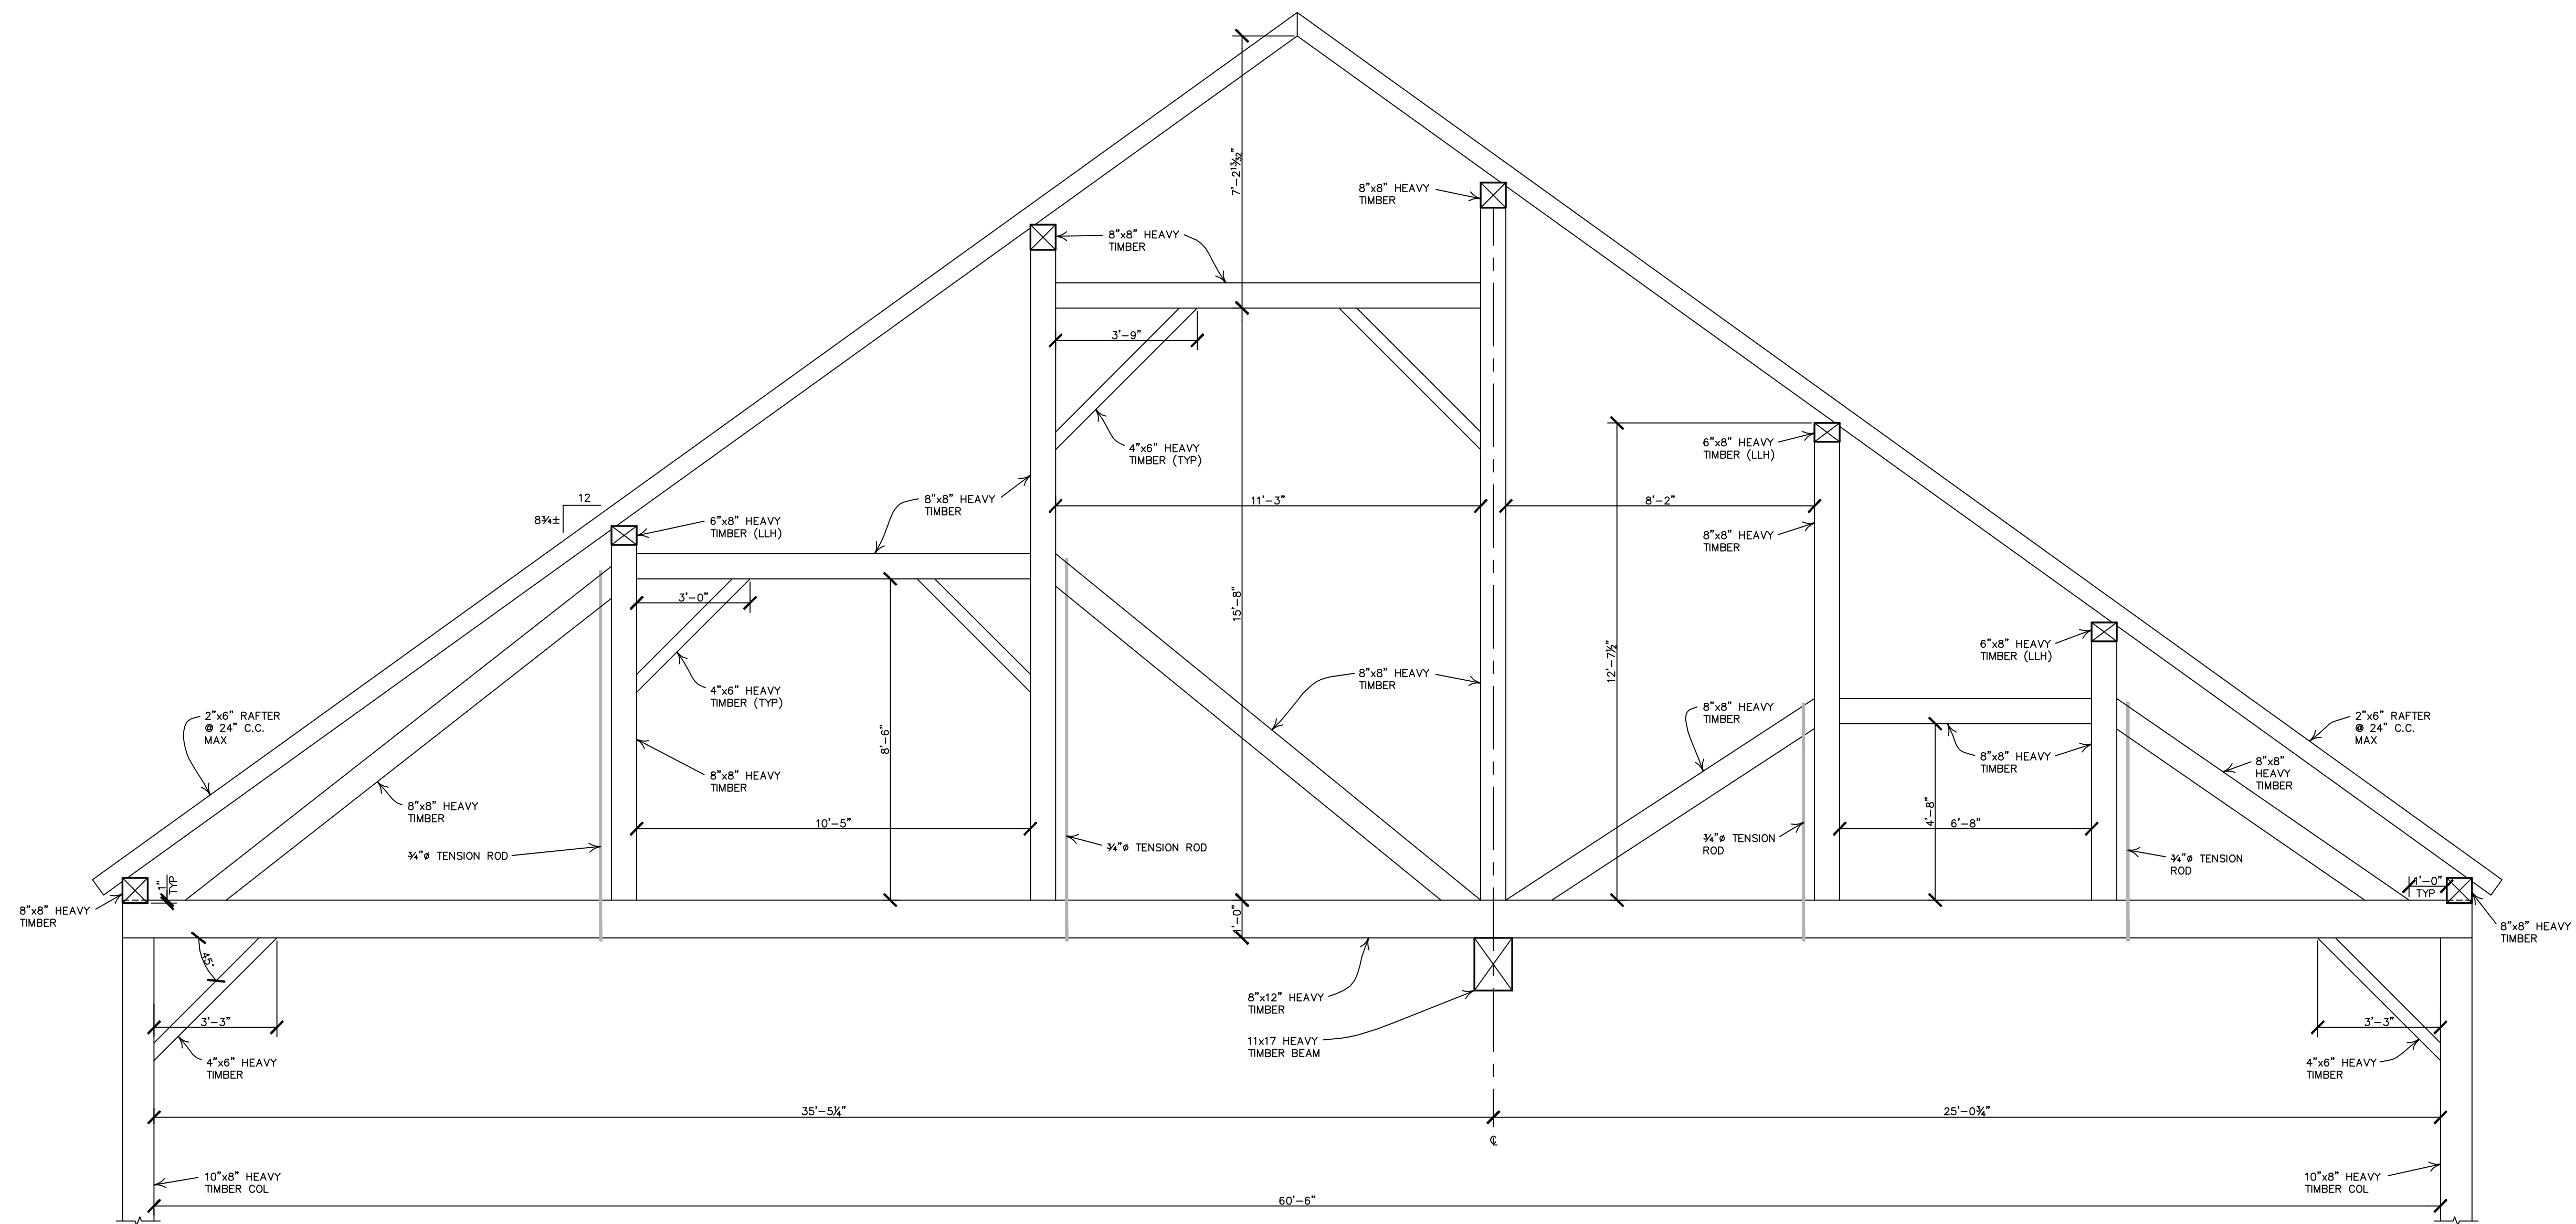


TRUSS 1 MACHINE SHOP
SCALE: 3/8"=1'-0"




SCALE: $\frac{3}{8}" = 1' - 0"$

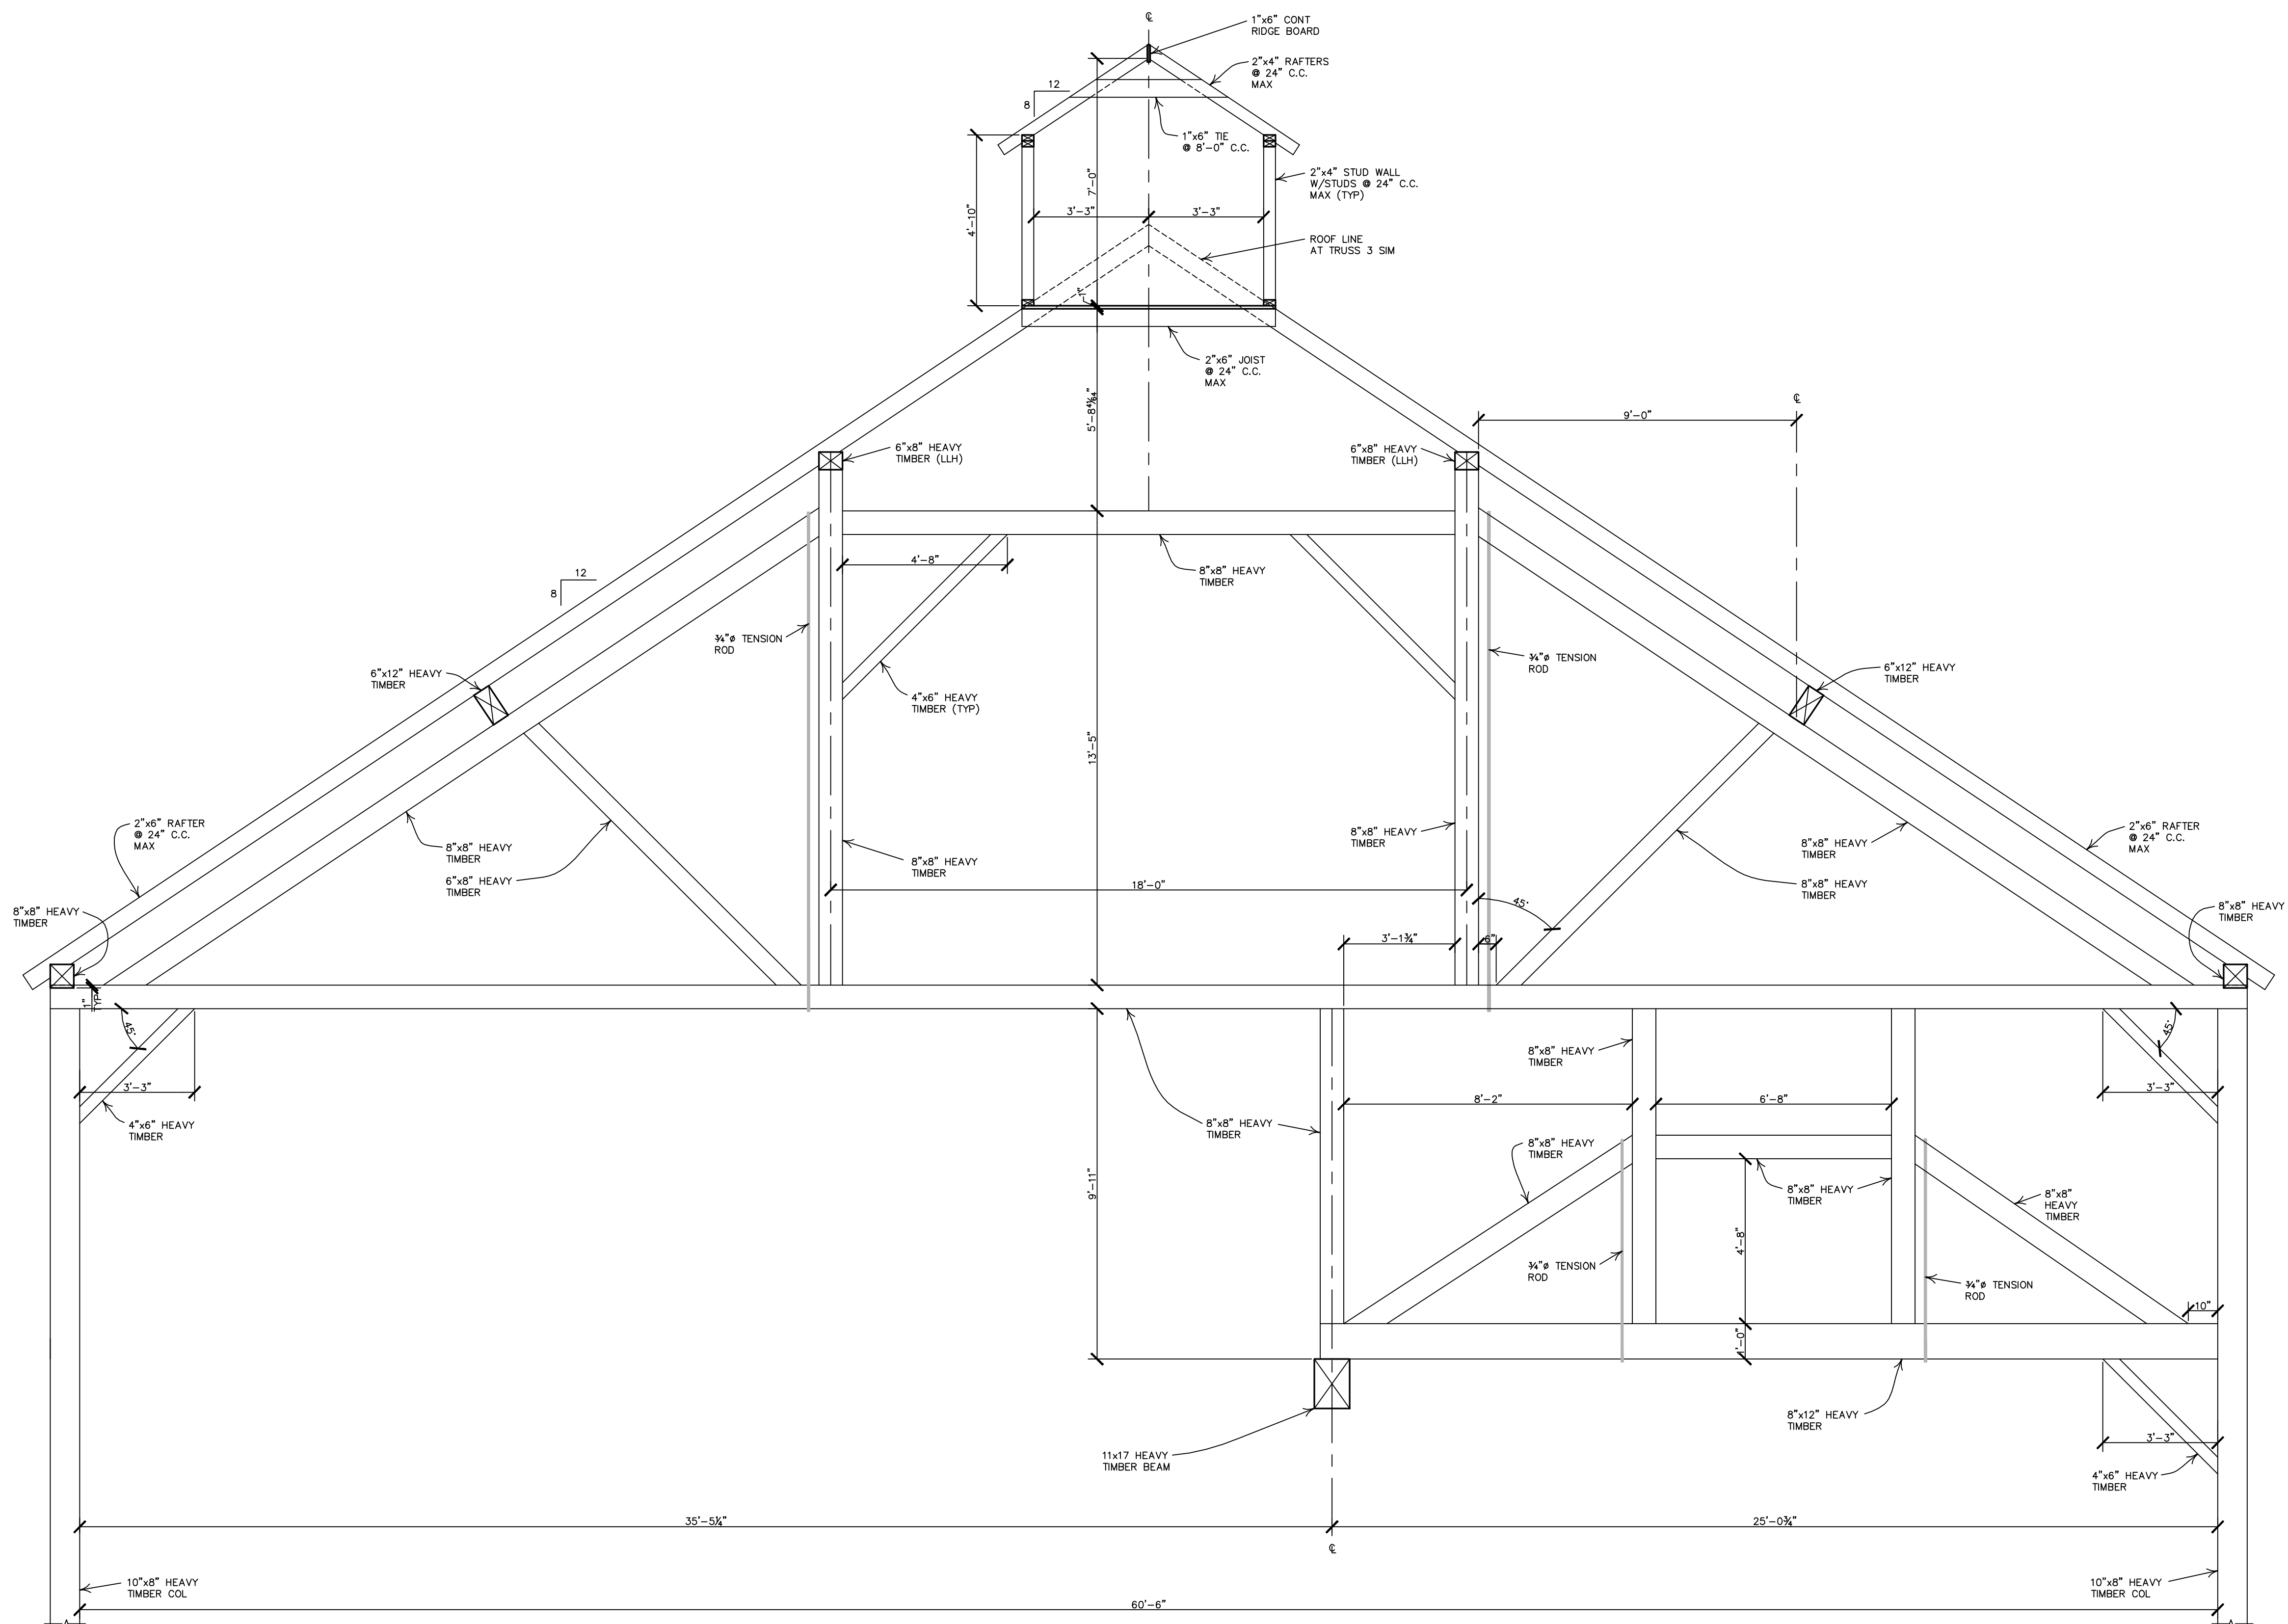

TRUSS 3 MACHINE SHOP
 SCALE: 3/8"=1'-0"

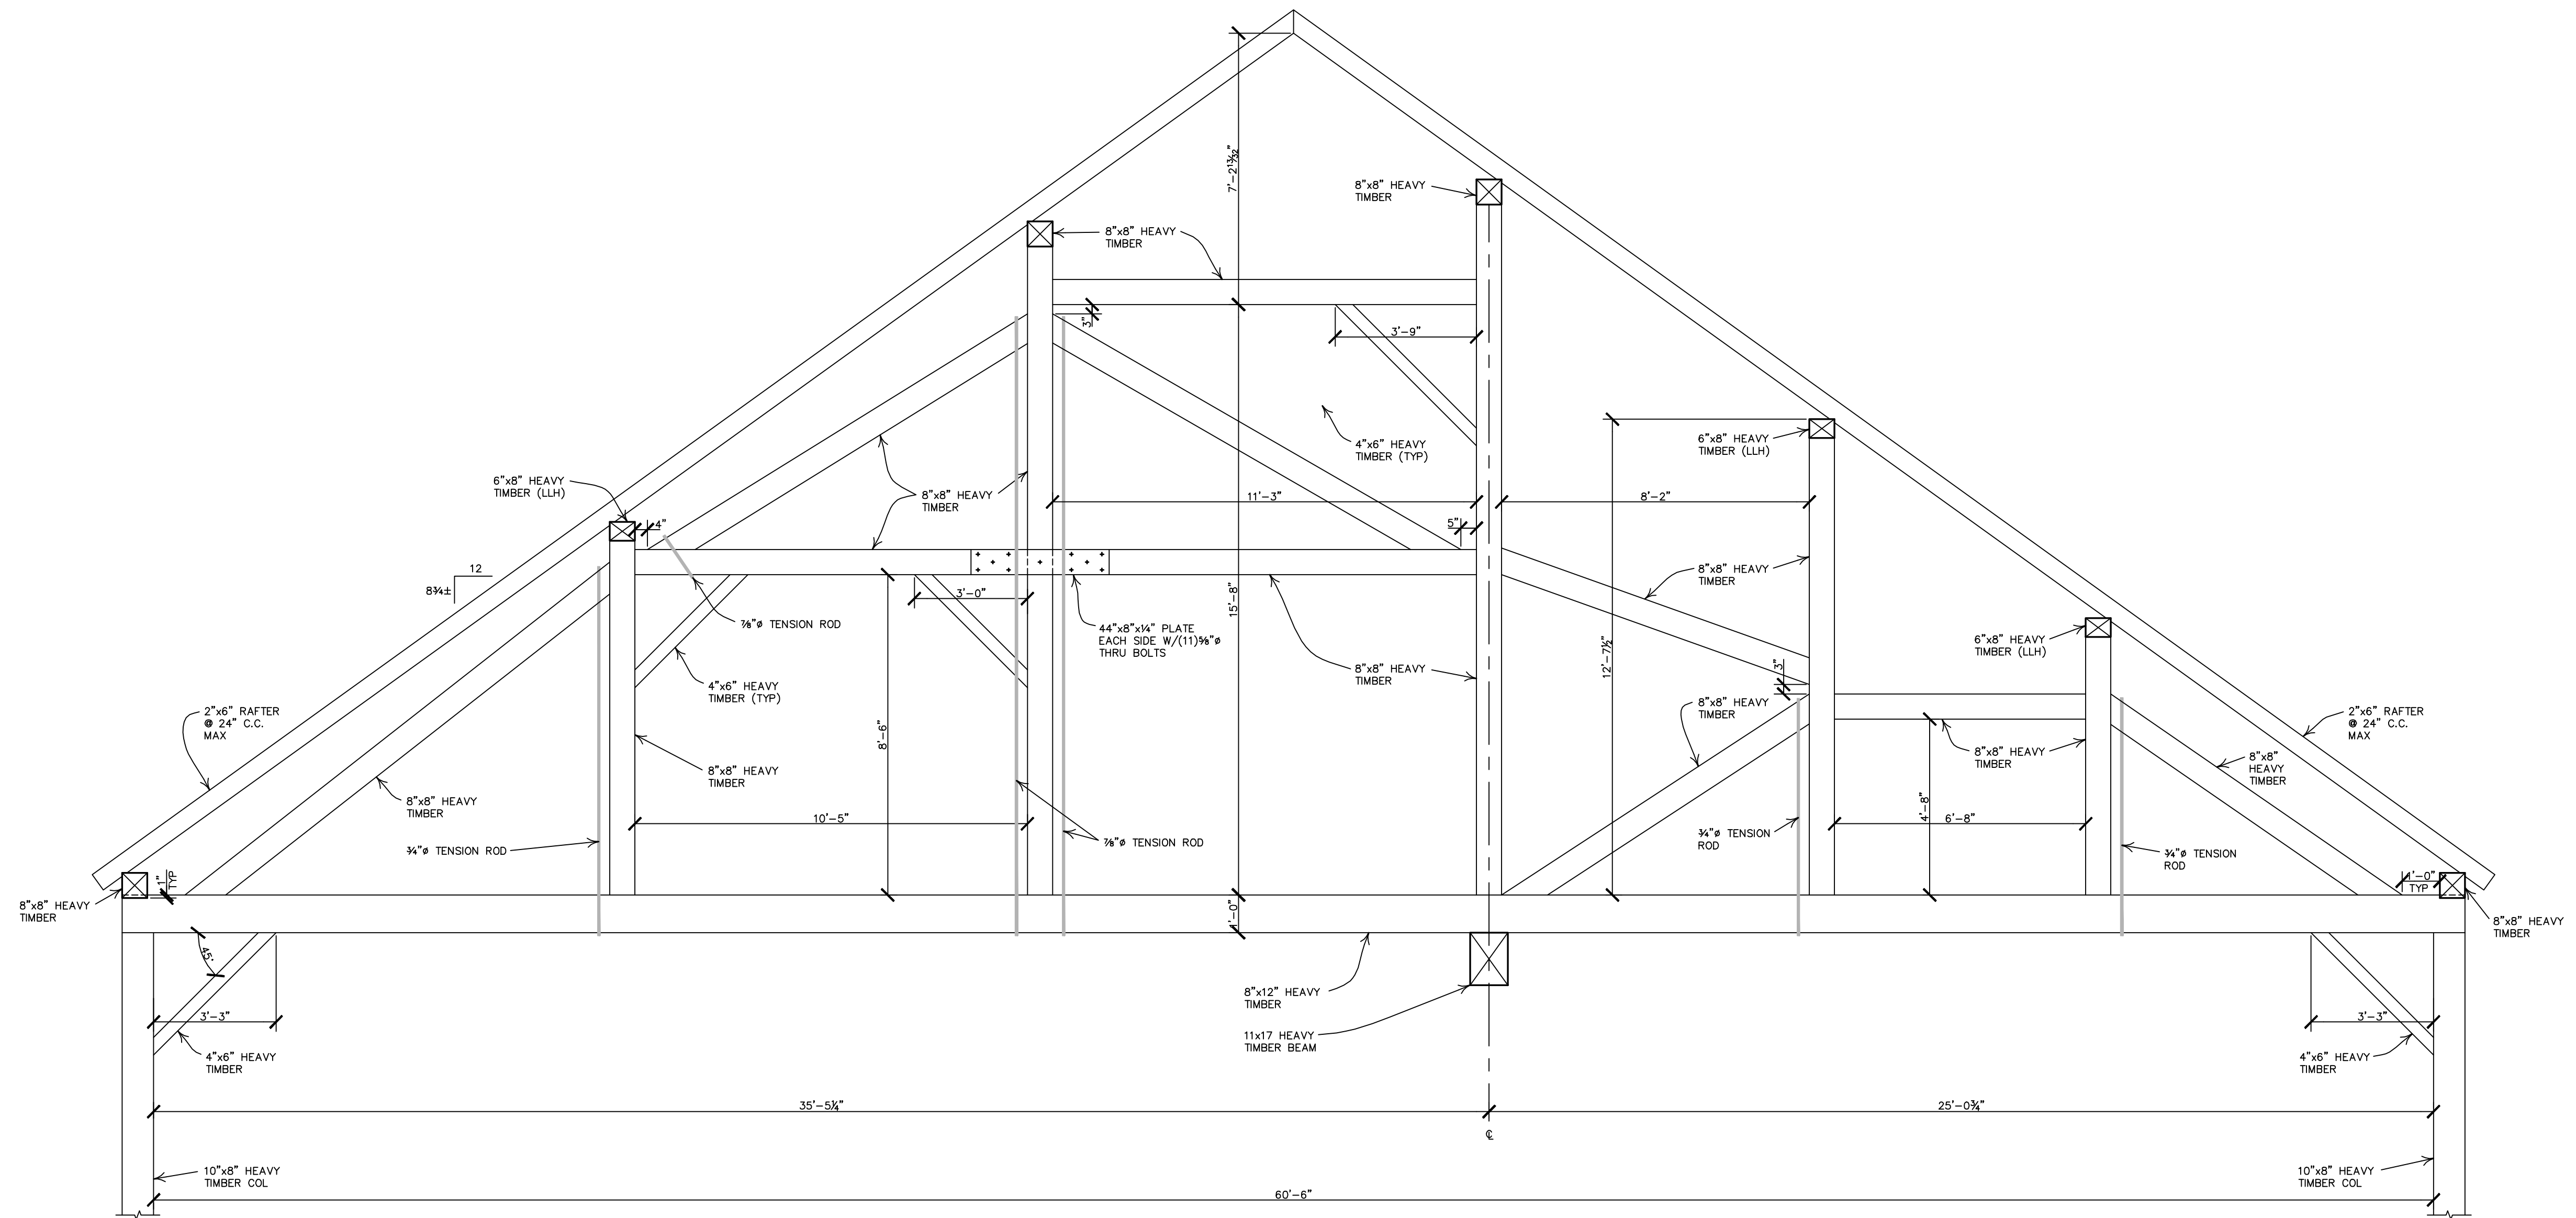

TRUSS 4 MACHINE SHOP
 SCALE: 3/8"=1'-0"

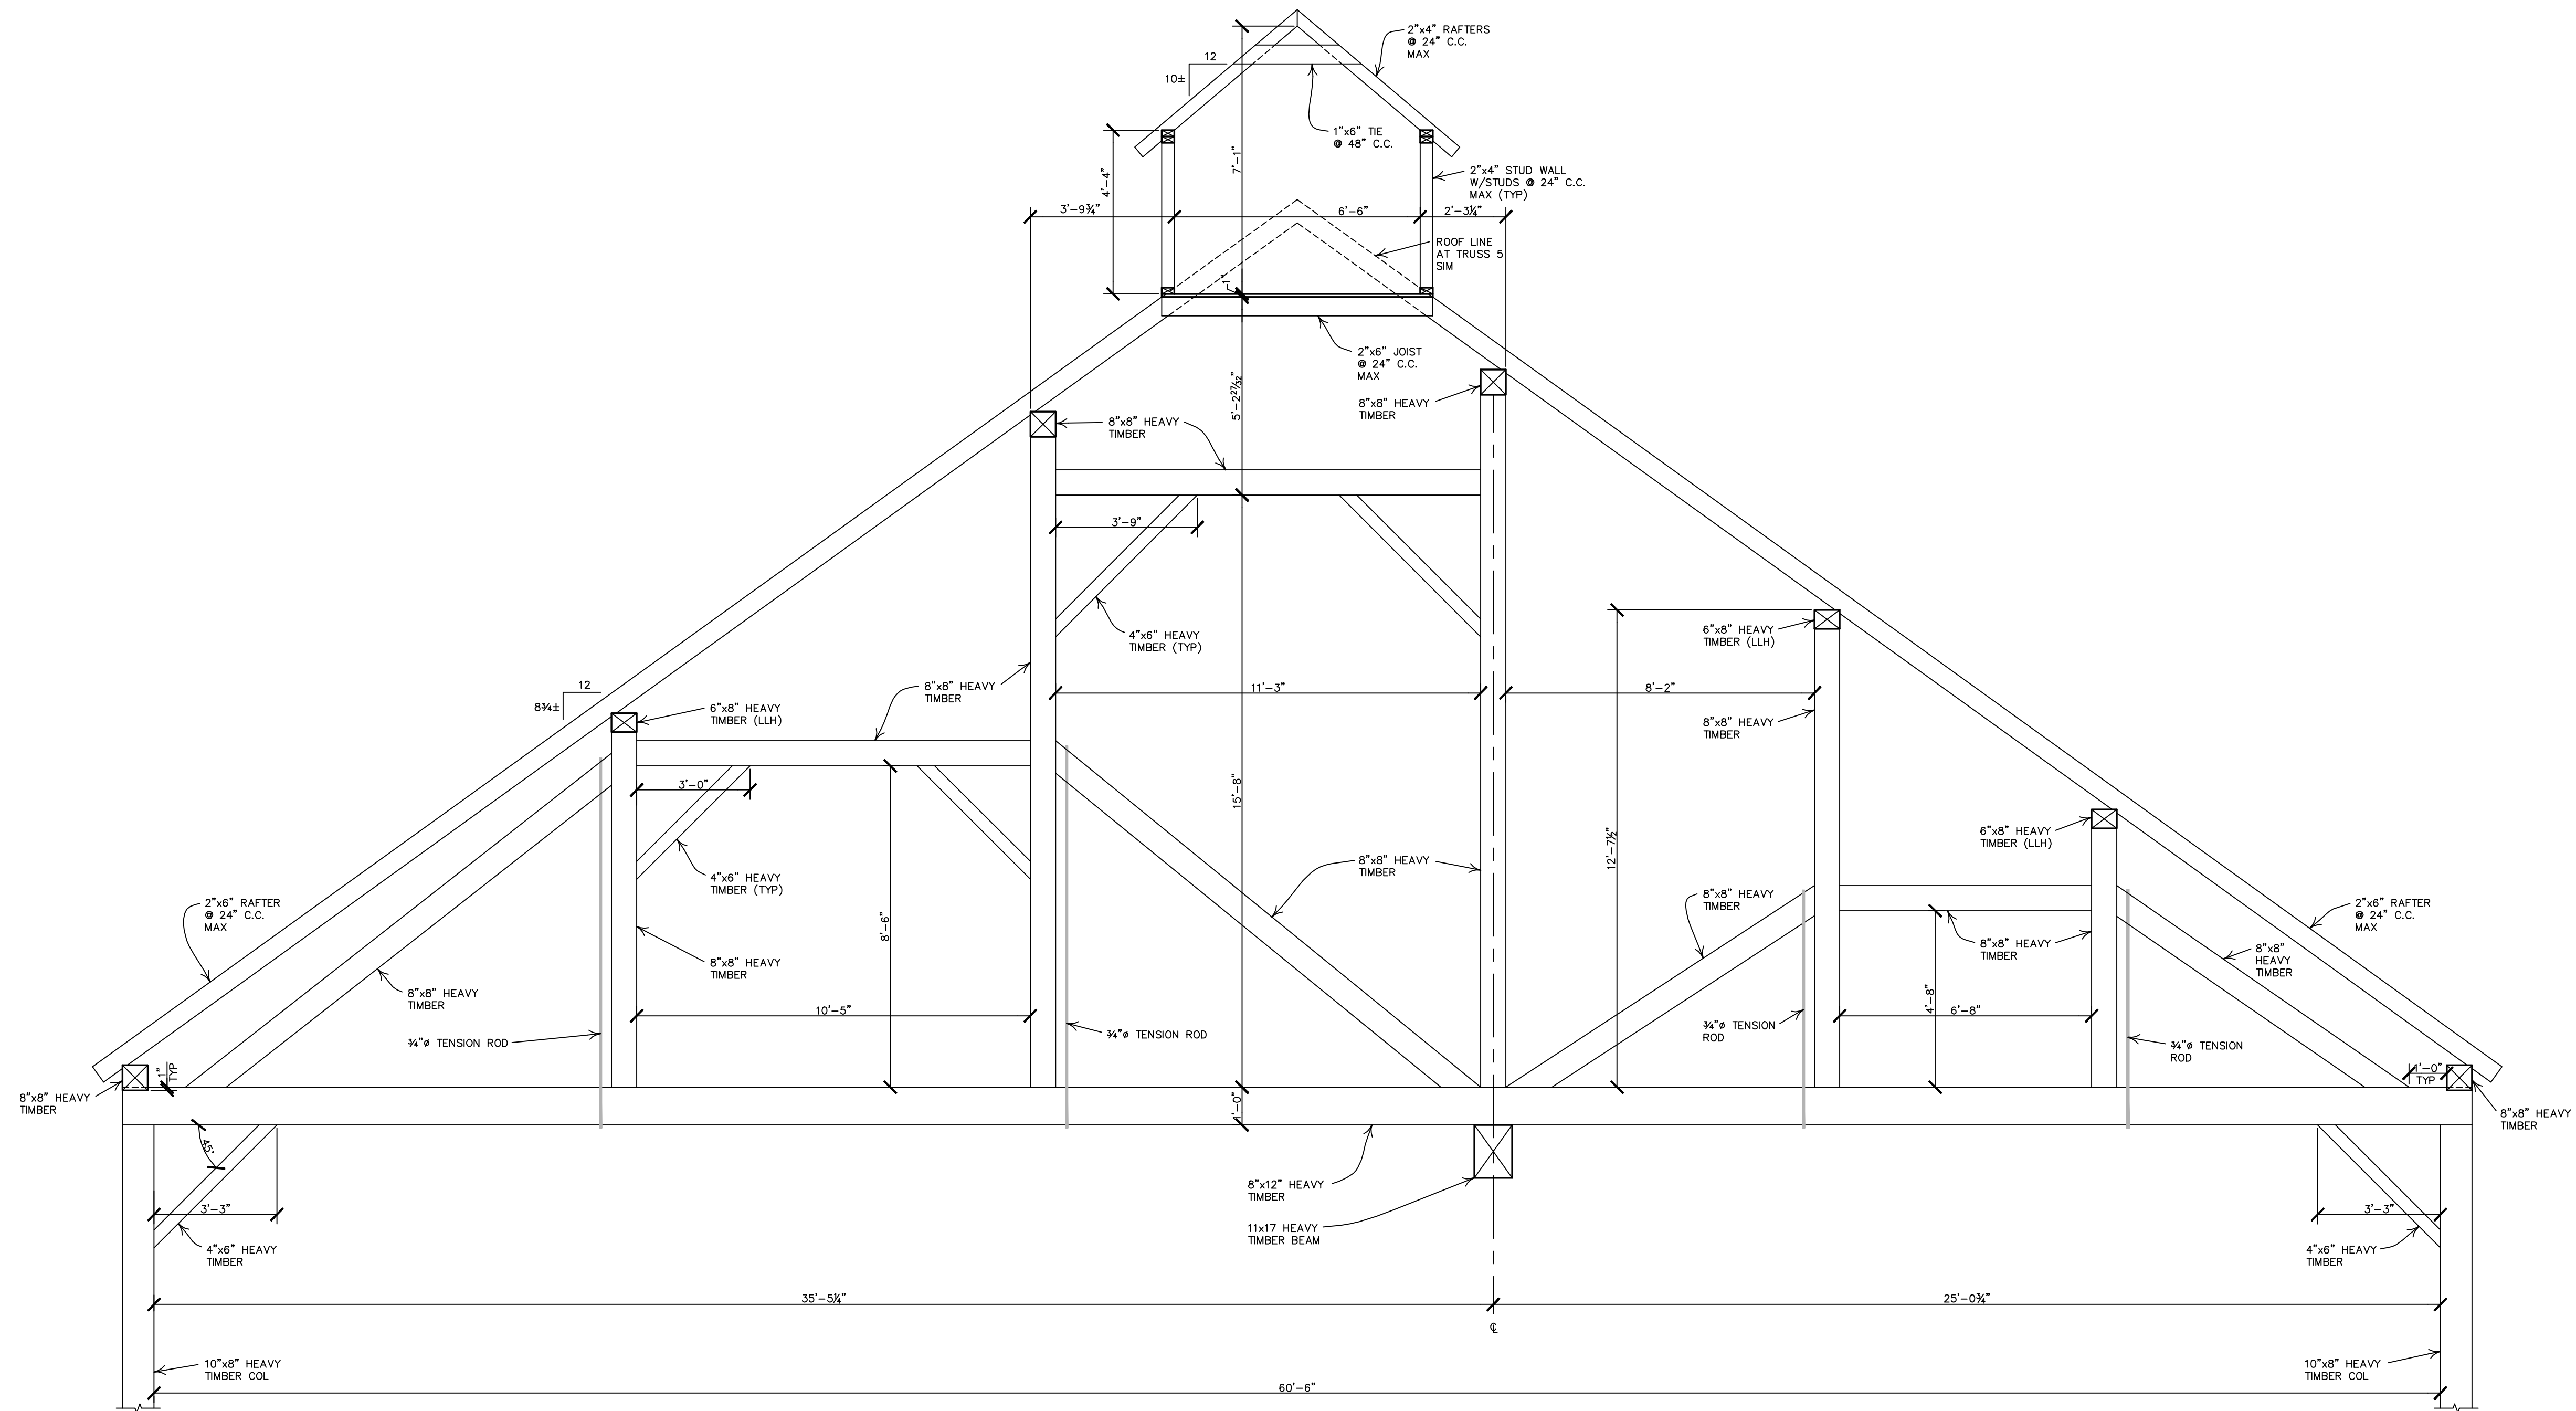


TRUSS 5 MACHINE SHOP
SCALE: 3/8"=1'-0"



SCALE: $\frac{3}{8}" = 1' - 0"$



SCALE: $\frac{3}{8}" = 1' - 0"$

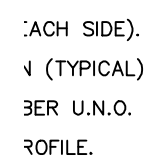

SCALE: $\frac{3}{8}"=1'-0"$