

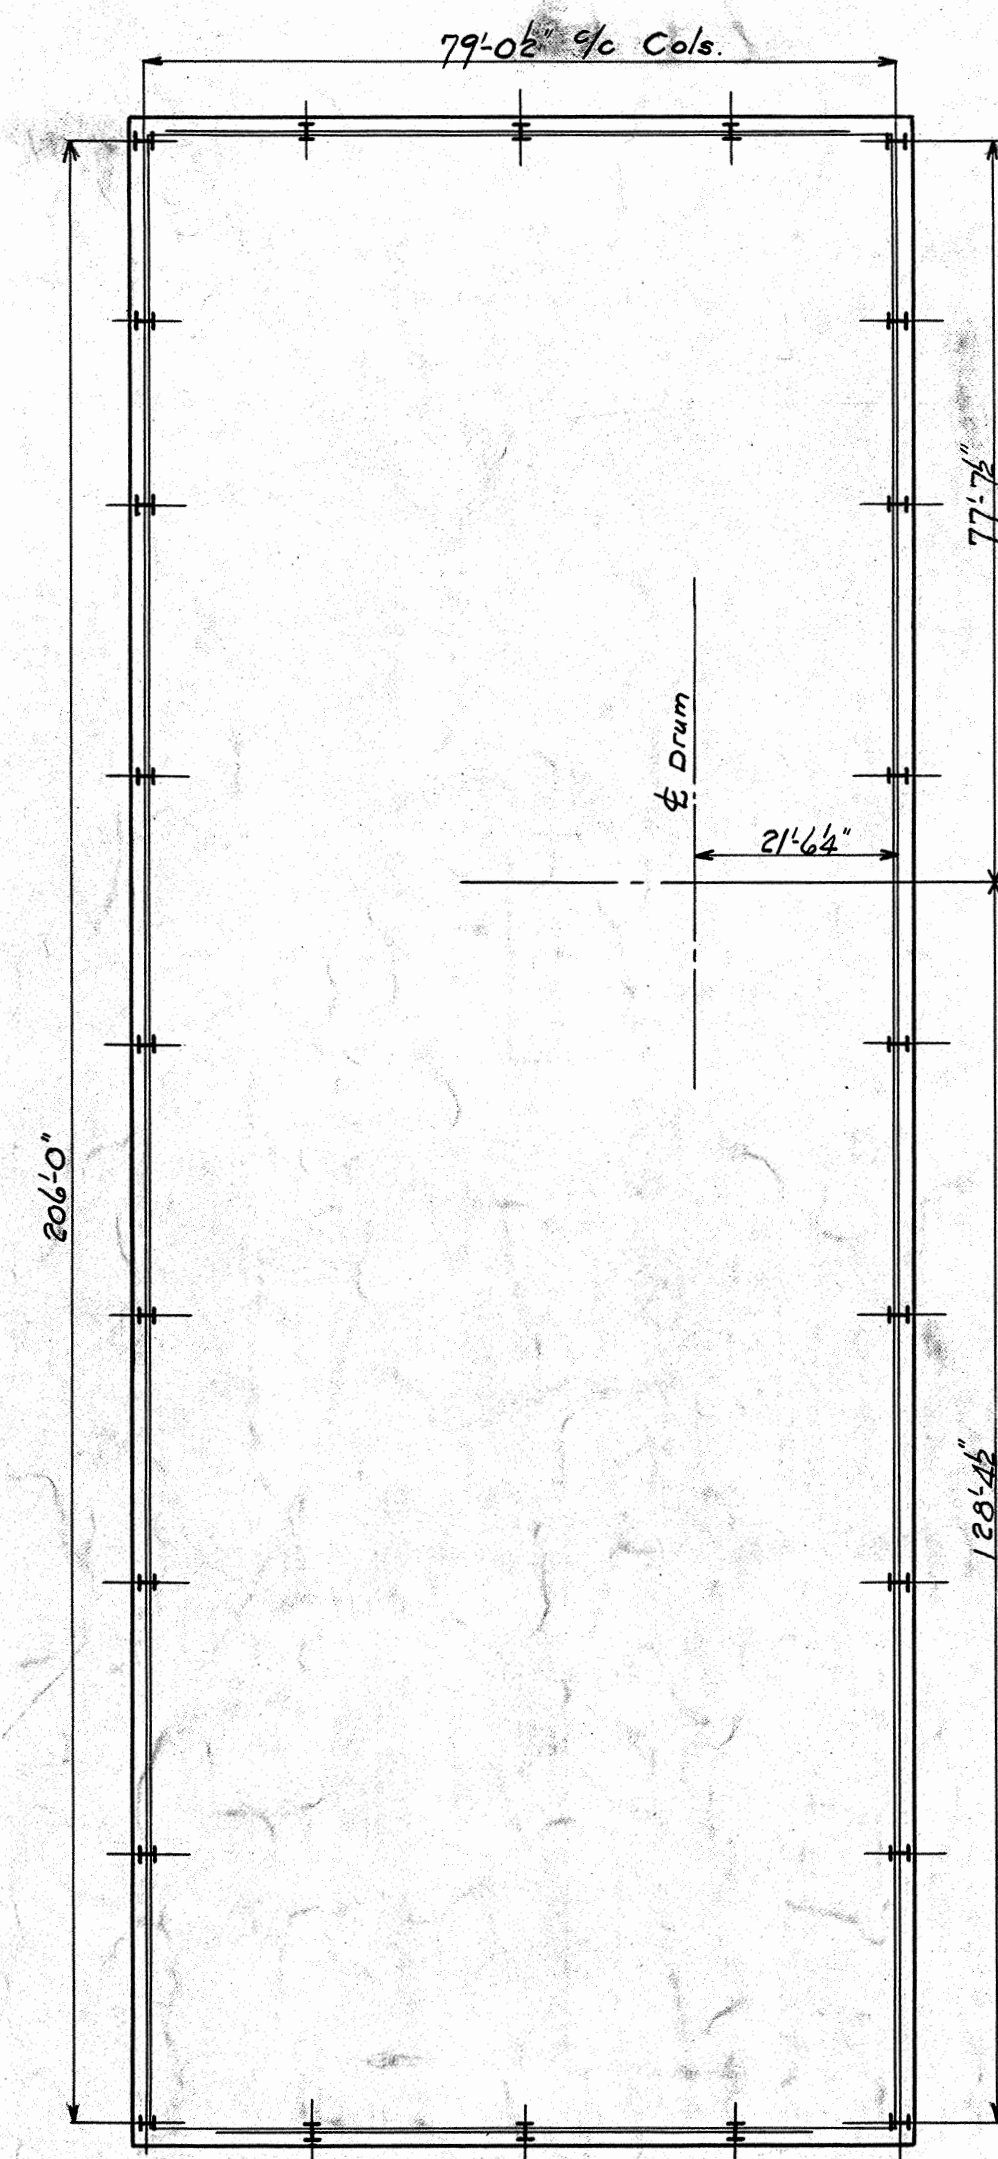
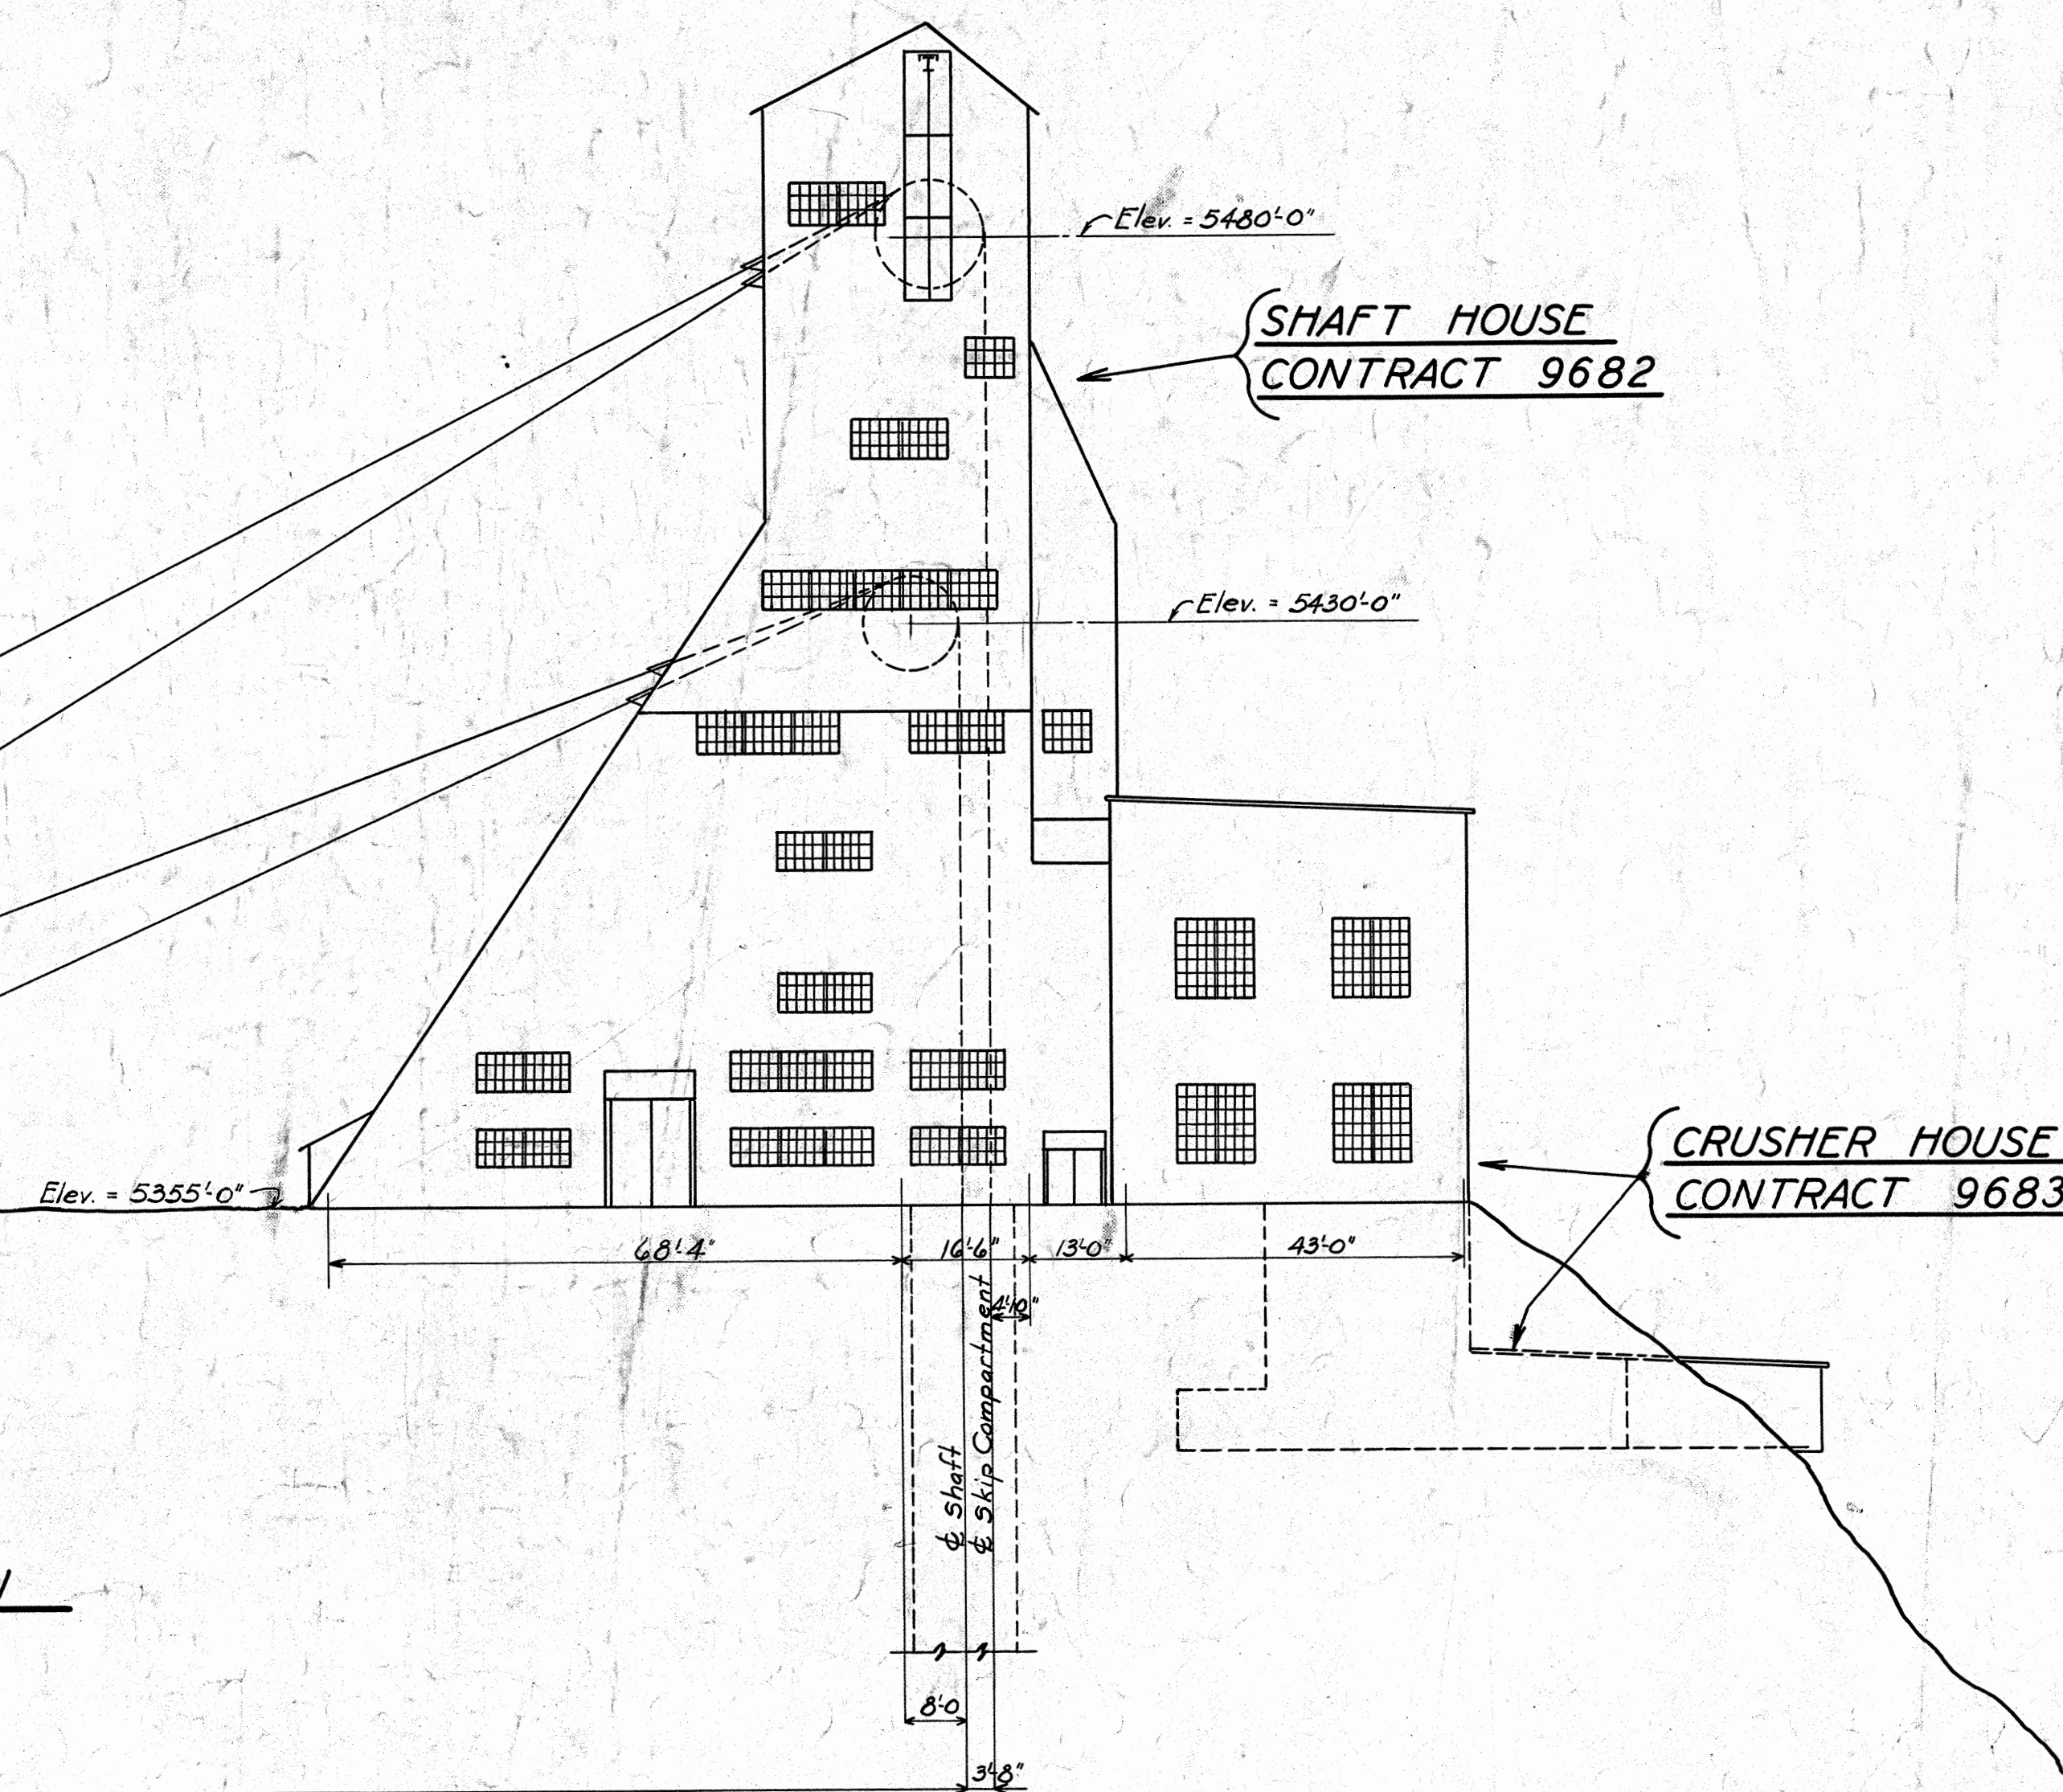


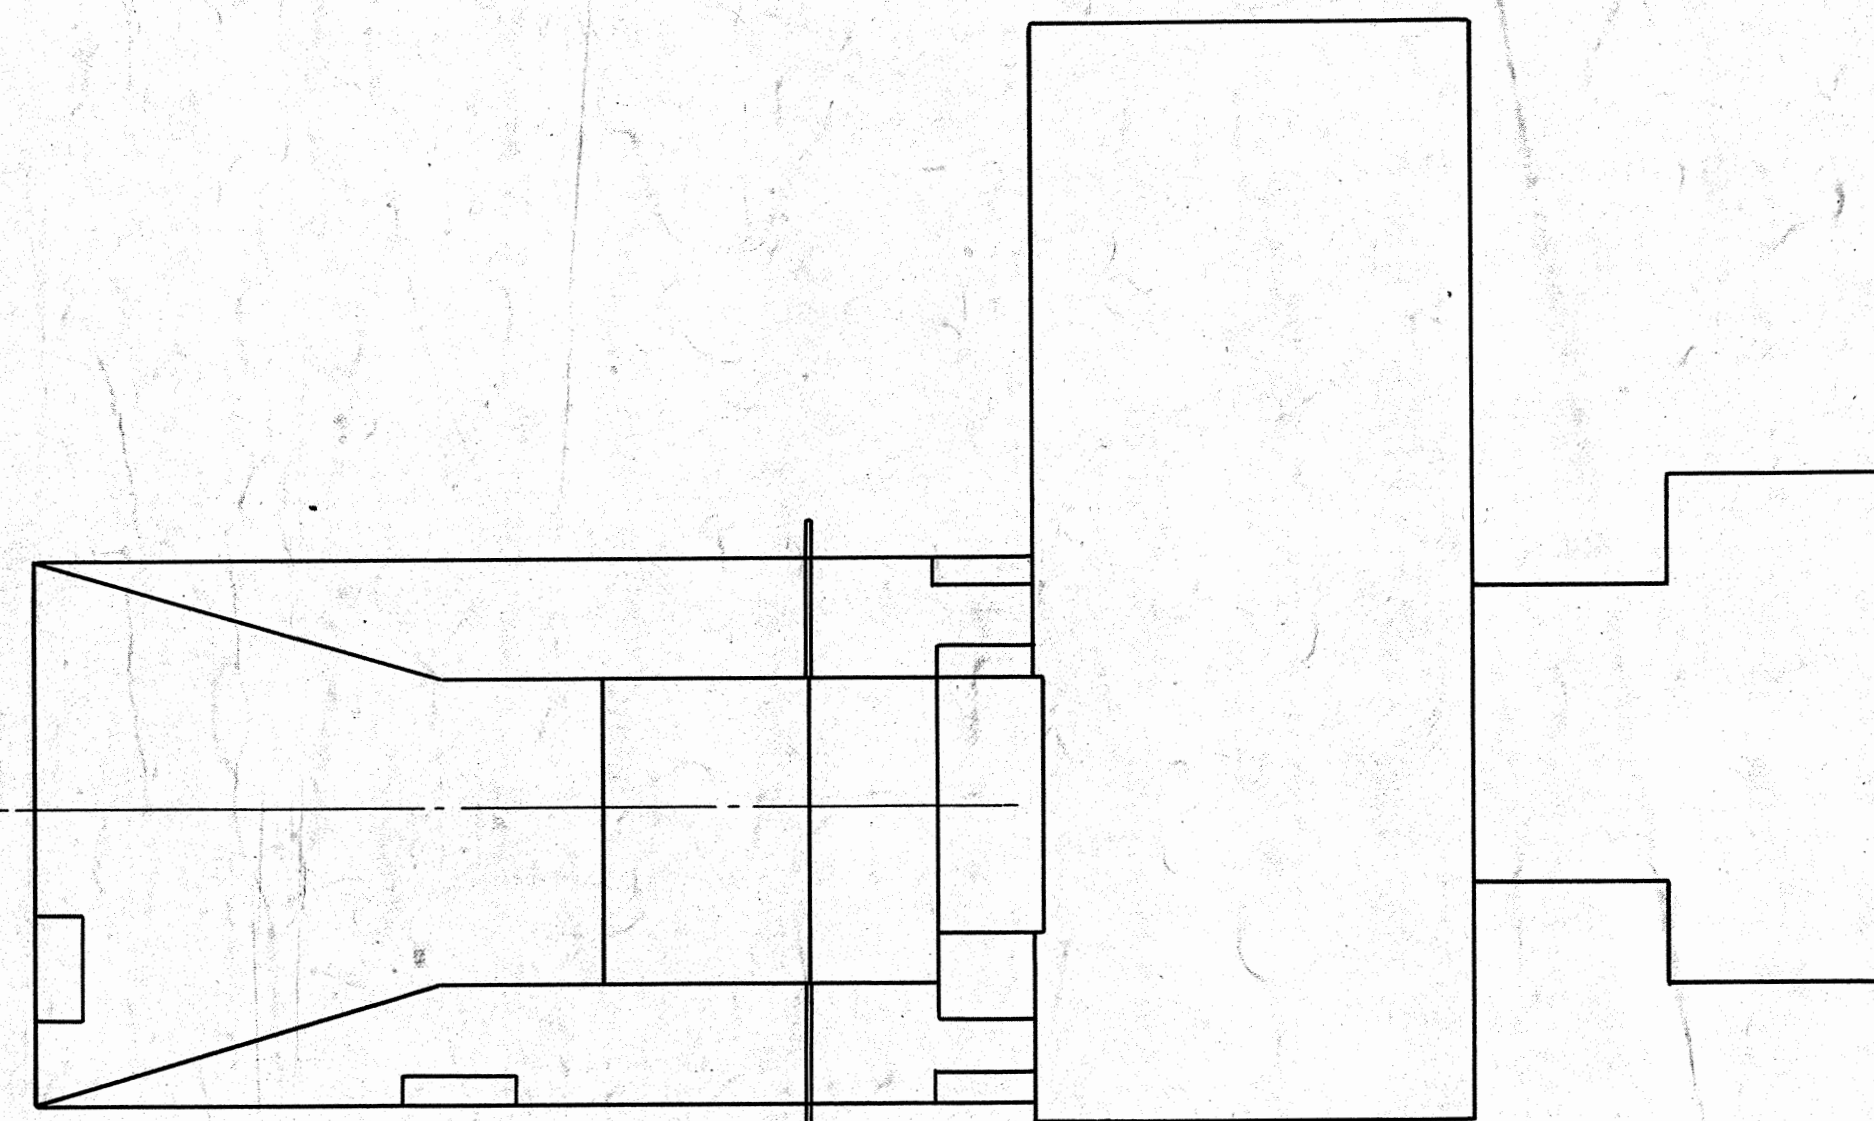


PLAN VIEW

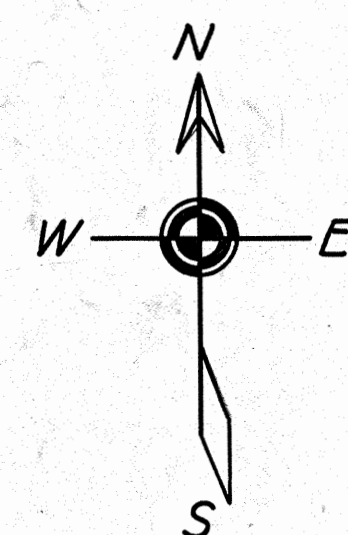

SOUTH ELEVATION

HOIST HOUSE
CONTRACT 9681

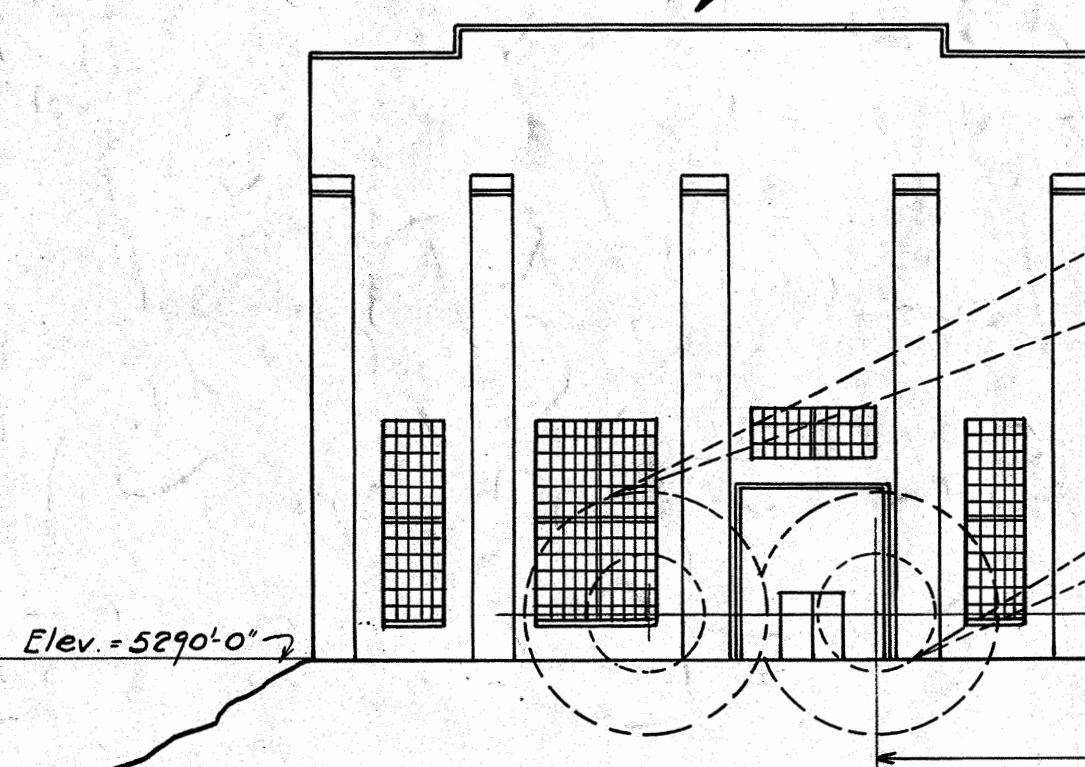

KEY TO CONTRACT NUMBERS
PLANT LAYOUT

GENERAL NOTES:

Insp. By _____
Rivets _____ Open Holes _____ Unless Noted
Height Dimension _____ Length Dimension _____

WORDEN-ALLEN CO. MILWAUKEE, WIS.			
Description <u>Ross Shaft Headframe</u>			
Location <u>Lead, South Dakota</u>			
For <u>Homestake Mining Co.</u>			
Details of <u>Plant Layout</u>			
Specifications _____			
Paint in Shop _____			
Paint in Field _____			
Made by <u>E. Maczek</u>	Date <u>7-12-33</u>	Sheet No. <u>M1</u>	
Traced by _____	Date _____	CONTRACT NUMBER <u>9681-2-3</u>	
Checked by _____	Date _____	IN CHARGE OF <u>MHW</u>	
Revised by _____	Date _____		
RIVETS	HOLES	WEIGHT	TIME
Scale Weight		Figured Weight	
RAILING SHOP			
PATTERN SHOP			
MACHINE SHOP			



STEEL Insures
STRENGTH
and SECURITY

