


# ATTACHMENT E1

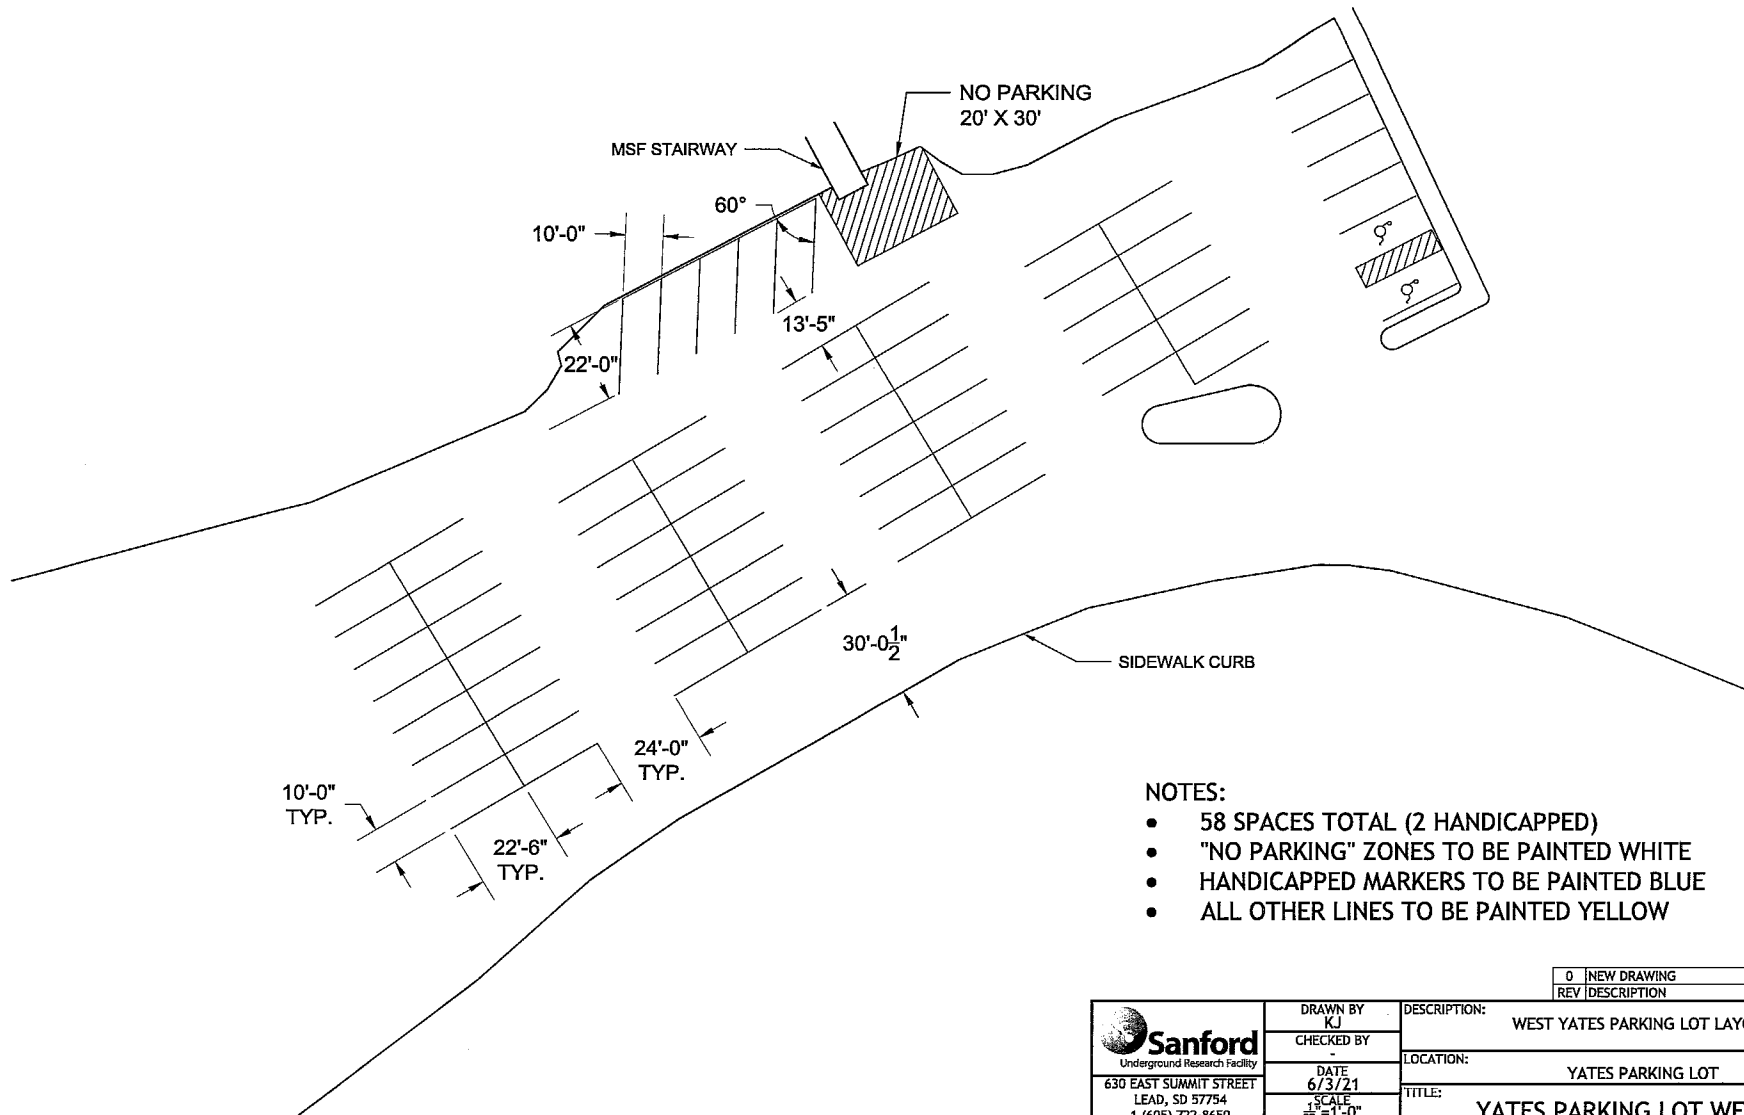

## NOTES:

- 58 SPACES TOTAL (2 HANDICAPPED)
- "NO PARKING" ZONES TO BE PAINTED WHITE
- HANDICAPPED MARKERS TO BE PAINTED BLUE
- ALL OTHER LINES TO BE PAINTED YELLOW



0	NEW DRAWING	DATE	6/3/21
REV	DESCRIPTION	DATE	KJ

<p><b>Sanford</b> Underground Research Facility 630 EAST SUMMIT STREET LEAD, SD 57754 1 (605) 722-8650</p>	DRAWN BY KJ	DESCRIPTION: WEST YATES PARKING LOT LAYOUT	REV 0
	CHECKED BY	LOCATION: YATES PARKING LOT	
	DATE 6/3/21	TITLE: YATES PARKING LOT WEST	
	SCALE 1/32" = 1'-0"		