

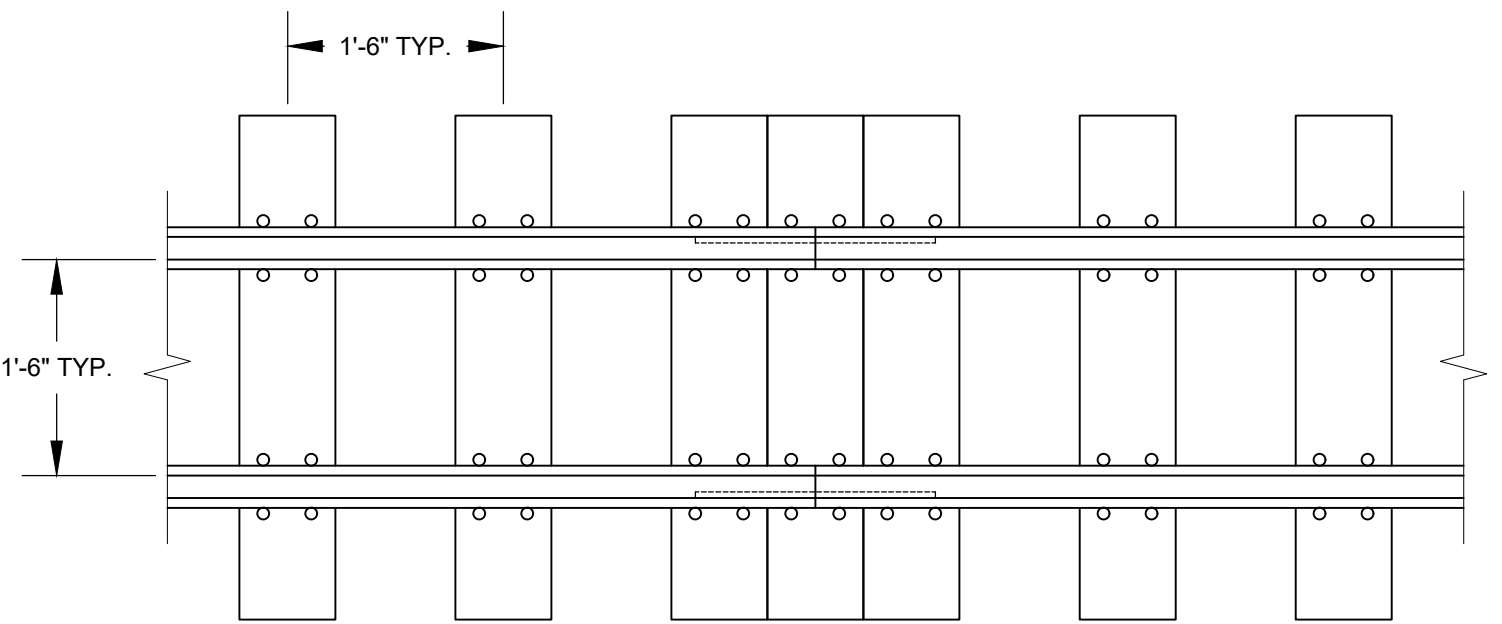


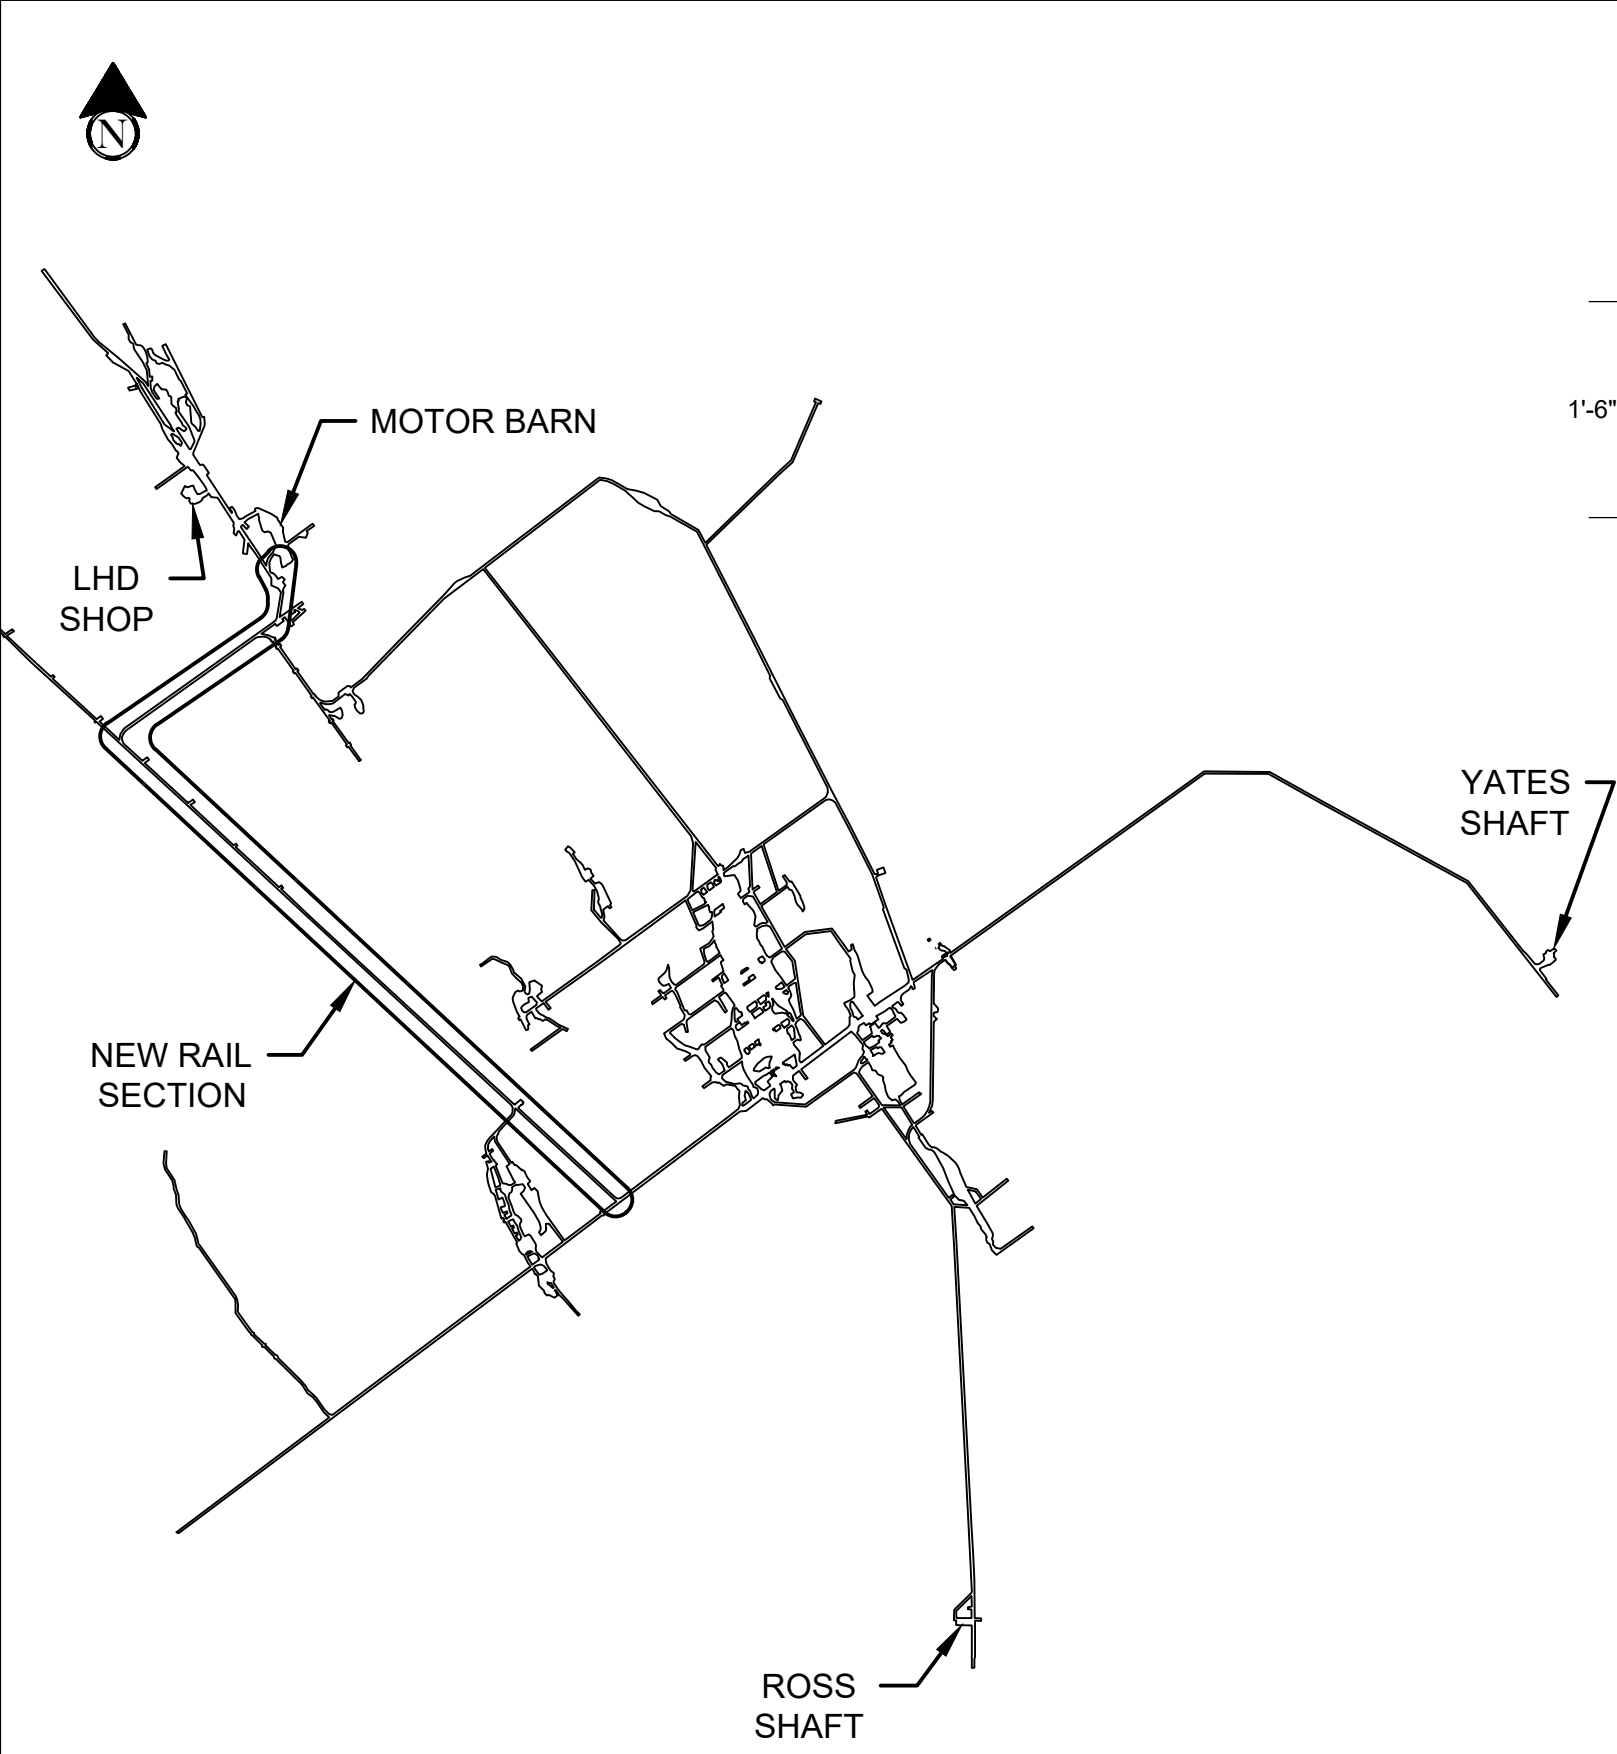

PLAN VIEW OF TYPICAL RAIL SPLICE AND
TIE LAYOUT

SCALE: $\frac{3}{4}$ "=1'-0"

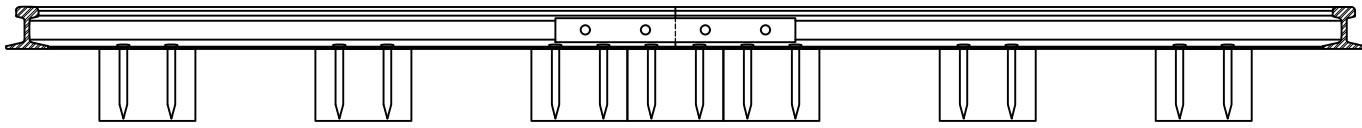

ELEVATION VIEW OF TYPICAL RAIL SPLICE AND
TIE LAYOUT

SCALE: $\frac{3}{4}$ "=1'-0"

- NOTES:
- ALL RAIL TO BE 40#, 18 GA SPACING (RAIL PROVIDED BY SDSTA)
 - TIES TO BE 6"x 8"x 42" (TIES PROVIDED BY CONTRACTOR)
 - LENGTH OF NEW RAIL SECTION IS APPROX. 3000'
 - BALLAST TO BE ADDED BETWEEN RAILS (BALLAST PROVIDED BY CONTRACTOR)
 - DRAINAGE DITCH TO BE KEPT OR ADDED ALONG EAST SIDE OF TRACK

0	NEW DRAWING	7/27/21	KJ
REV	DESCRIPTION	DATE	BY

 630 EAST SUMMIT STREET LEAD, SD 57754 1 (605) 722-8650	DRAWN BY KJ	DESCRIPTION: CAT 1700L RAIL REPLACEMENT		
	CHECKED BY JC			
	DATE 7/27/21	LOCATION: 1700L		
	SCALE 1"=600'			
TITLE: 12430		SHEET # 1 of 1	SIZE B	REV 0