


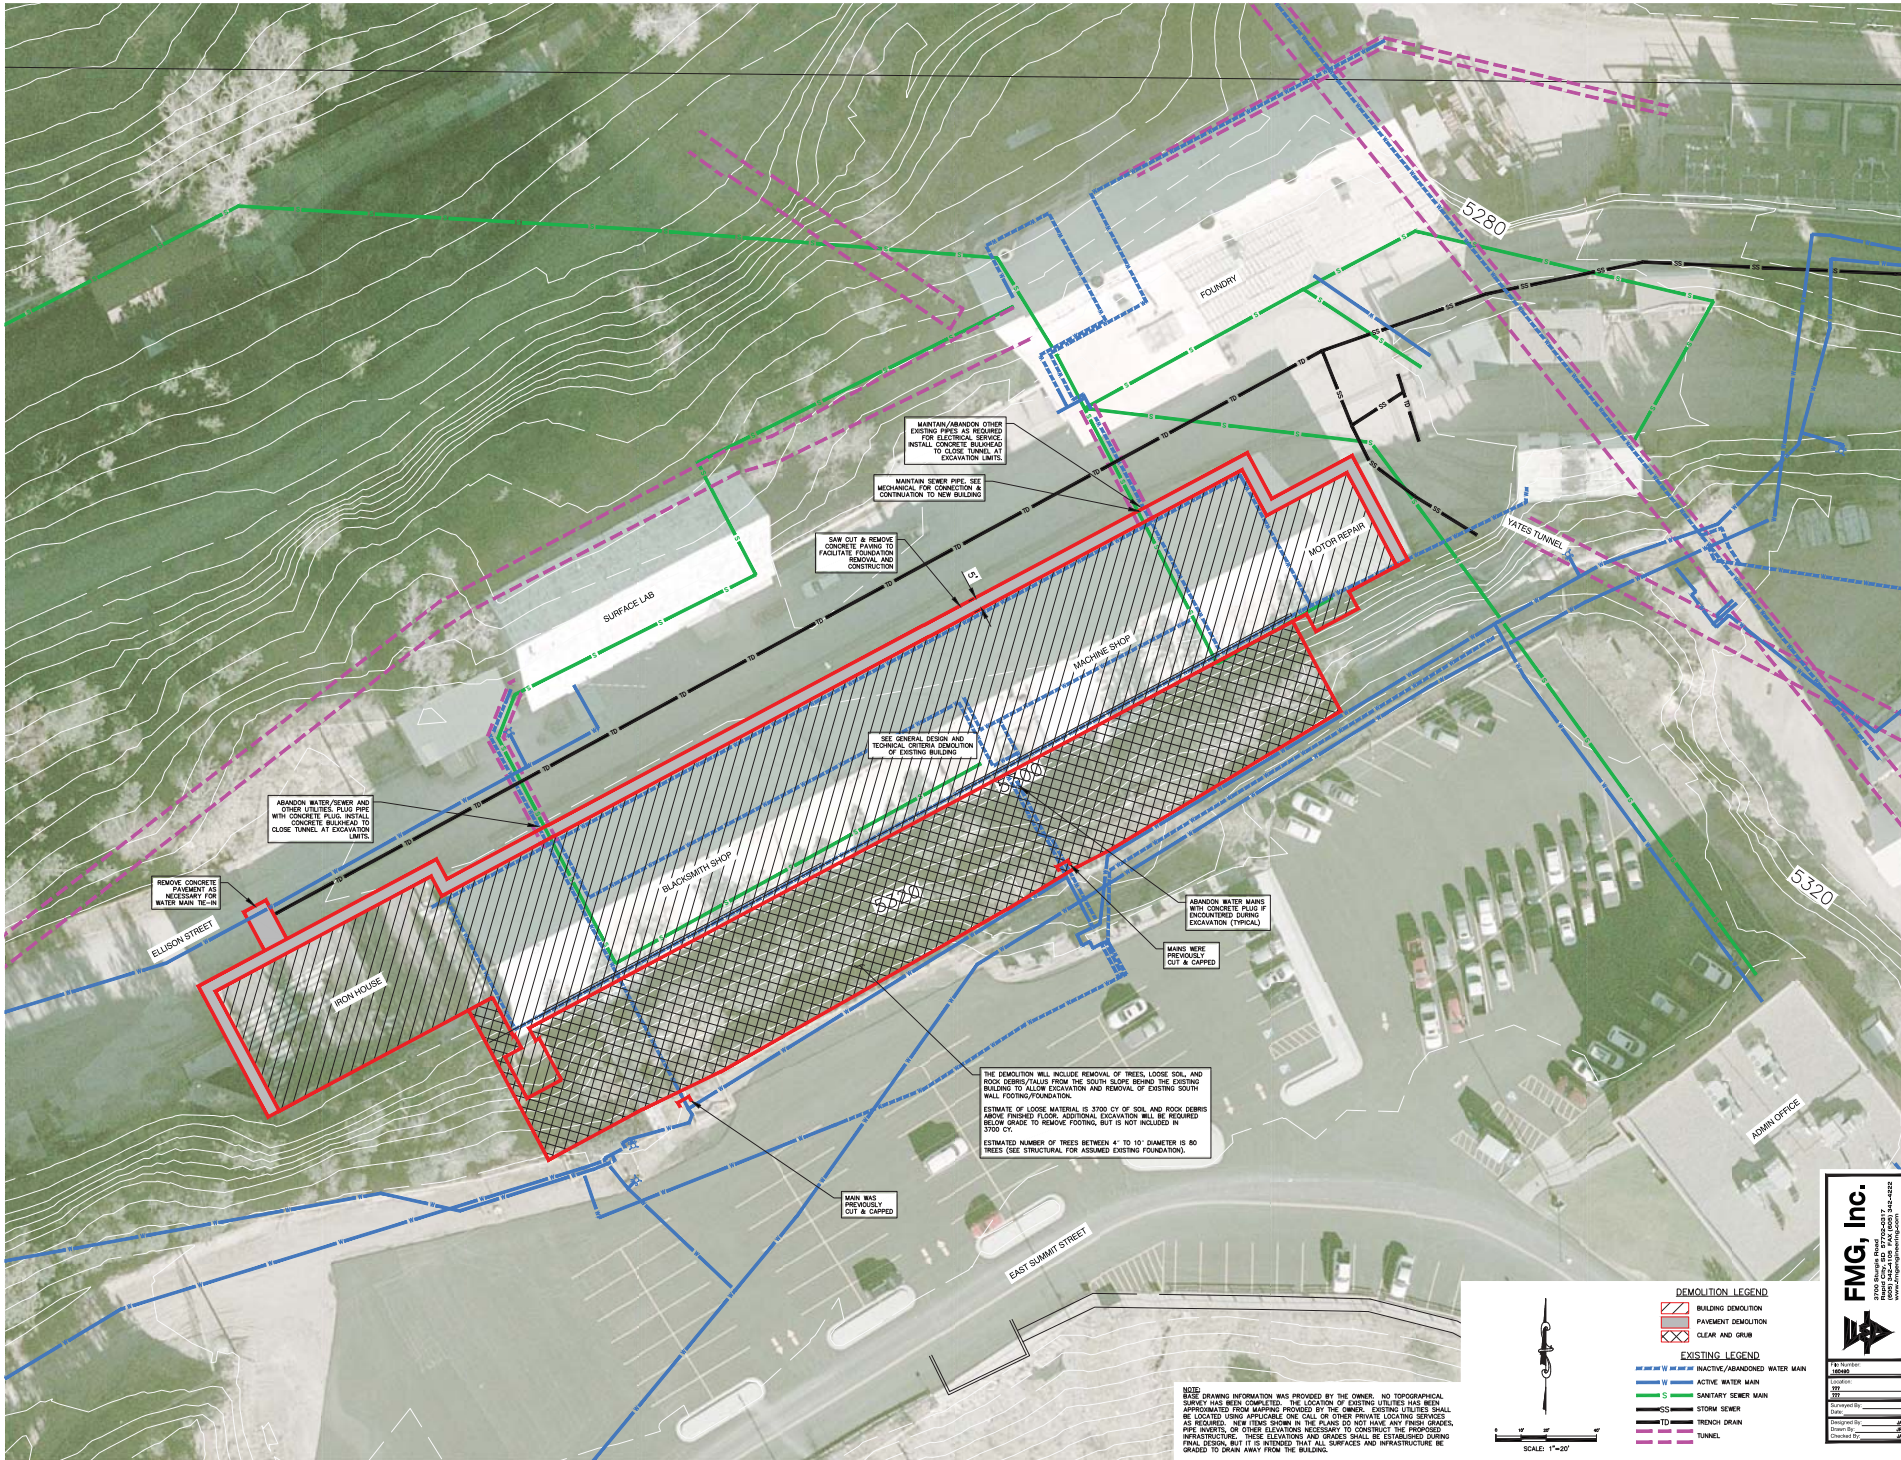

FMG, Inc.
1000 E. 10th Street, Suite 100
Sioux Falls, SD 57104
Phone: (605) 336-1117
Fax: (605) 336-1118
www.fmginc.com

DEMOLITION LEGEND

- BUILDING DEMOLITION
- PAVEMENT DEMOLITION
- CLEAR AND GRUB

EXISTING LEGEND

- 12" INACTIVE/ABANDONED WATER MAIN
- 12" ACTIVE WATER MAIN
- 12" STORM SEWER
- 12" SANITARY SEWER
- 12" TRENCH DRAIN
- 12" TUNNEL

NOTE:
BASE DRAWING INFORMATION WAS PROVIDED BY THE OWNER. NO TOPOGRAPHICAL SURVEY HAS BEEN COMPLETED. THE LOCATION OF EXISTING UTILITIES HAS BEEN APPROXIMATED FROM RECORDS PROVIDED BY THE OWNER. EXISTING UTILITIES SHALL BE LOCATED USING APPLICABLE ONE CALL OR OTHER PRIVATE LOCATING SERVICES AS REQUIRED. NEW TRENCHES SHALL BE PLACED TO HAVE ANY TRENCH DEPTHS, PIPE INVERTS, OR OTHER ELEVATIONS NECESSARY TO CONSTRUCT THE PROPOSED INFRASTRUCTURE. THESE ELEVATIONS AND GRADES SHALL BE ESTABLISHED DURING FINAL DESIGN, BUT IT IS INTENDED THAT ALL SURFACES AND INFRASTRUCTURE BE GRADED TO DRAIN AWAY FROM THE BUILDING.