


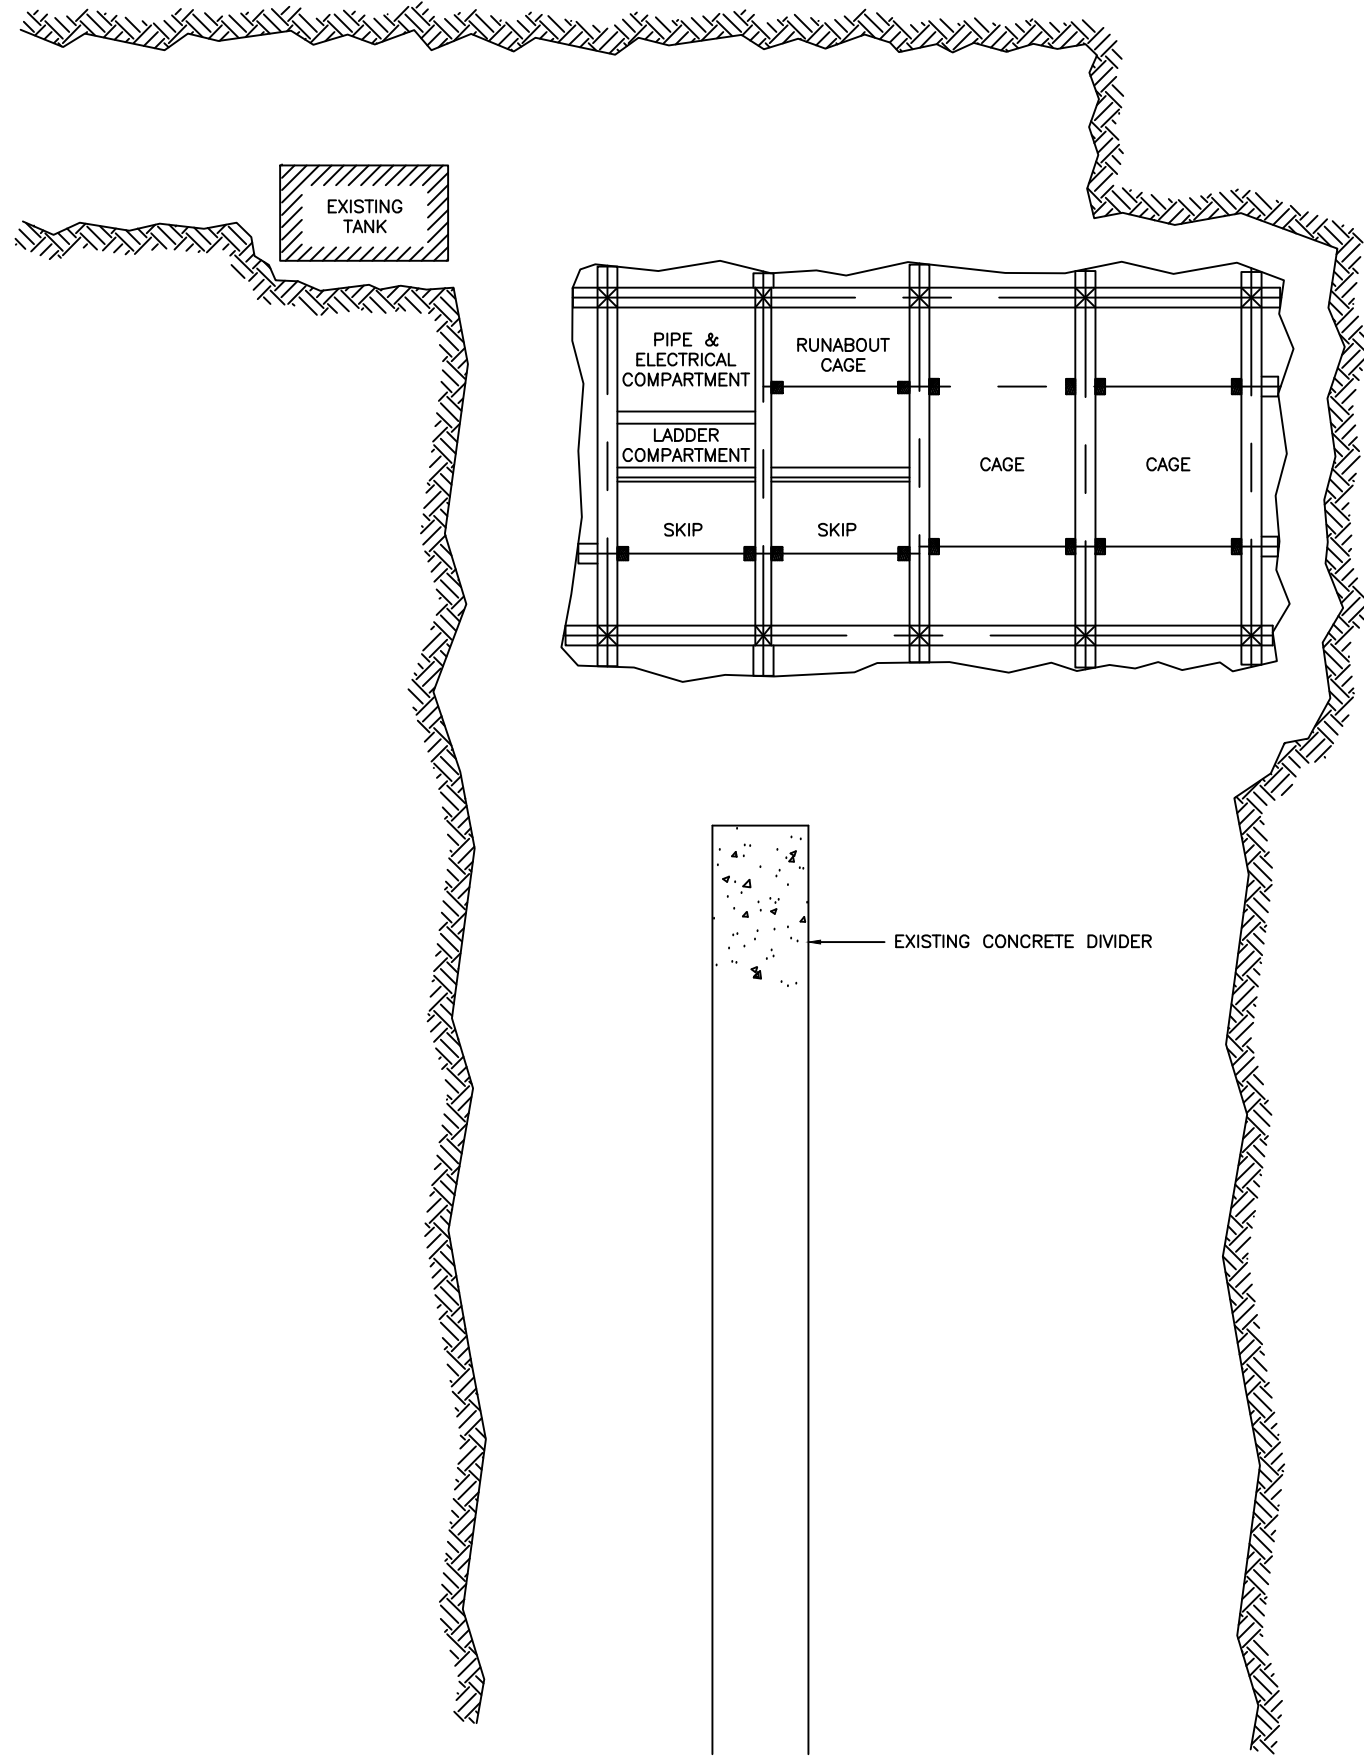


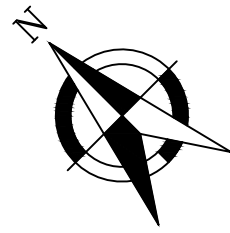


EXISTING YATES 3050 LEVEL SHAFT PLAN

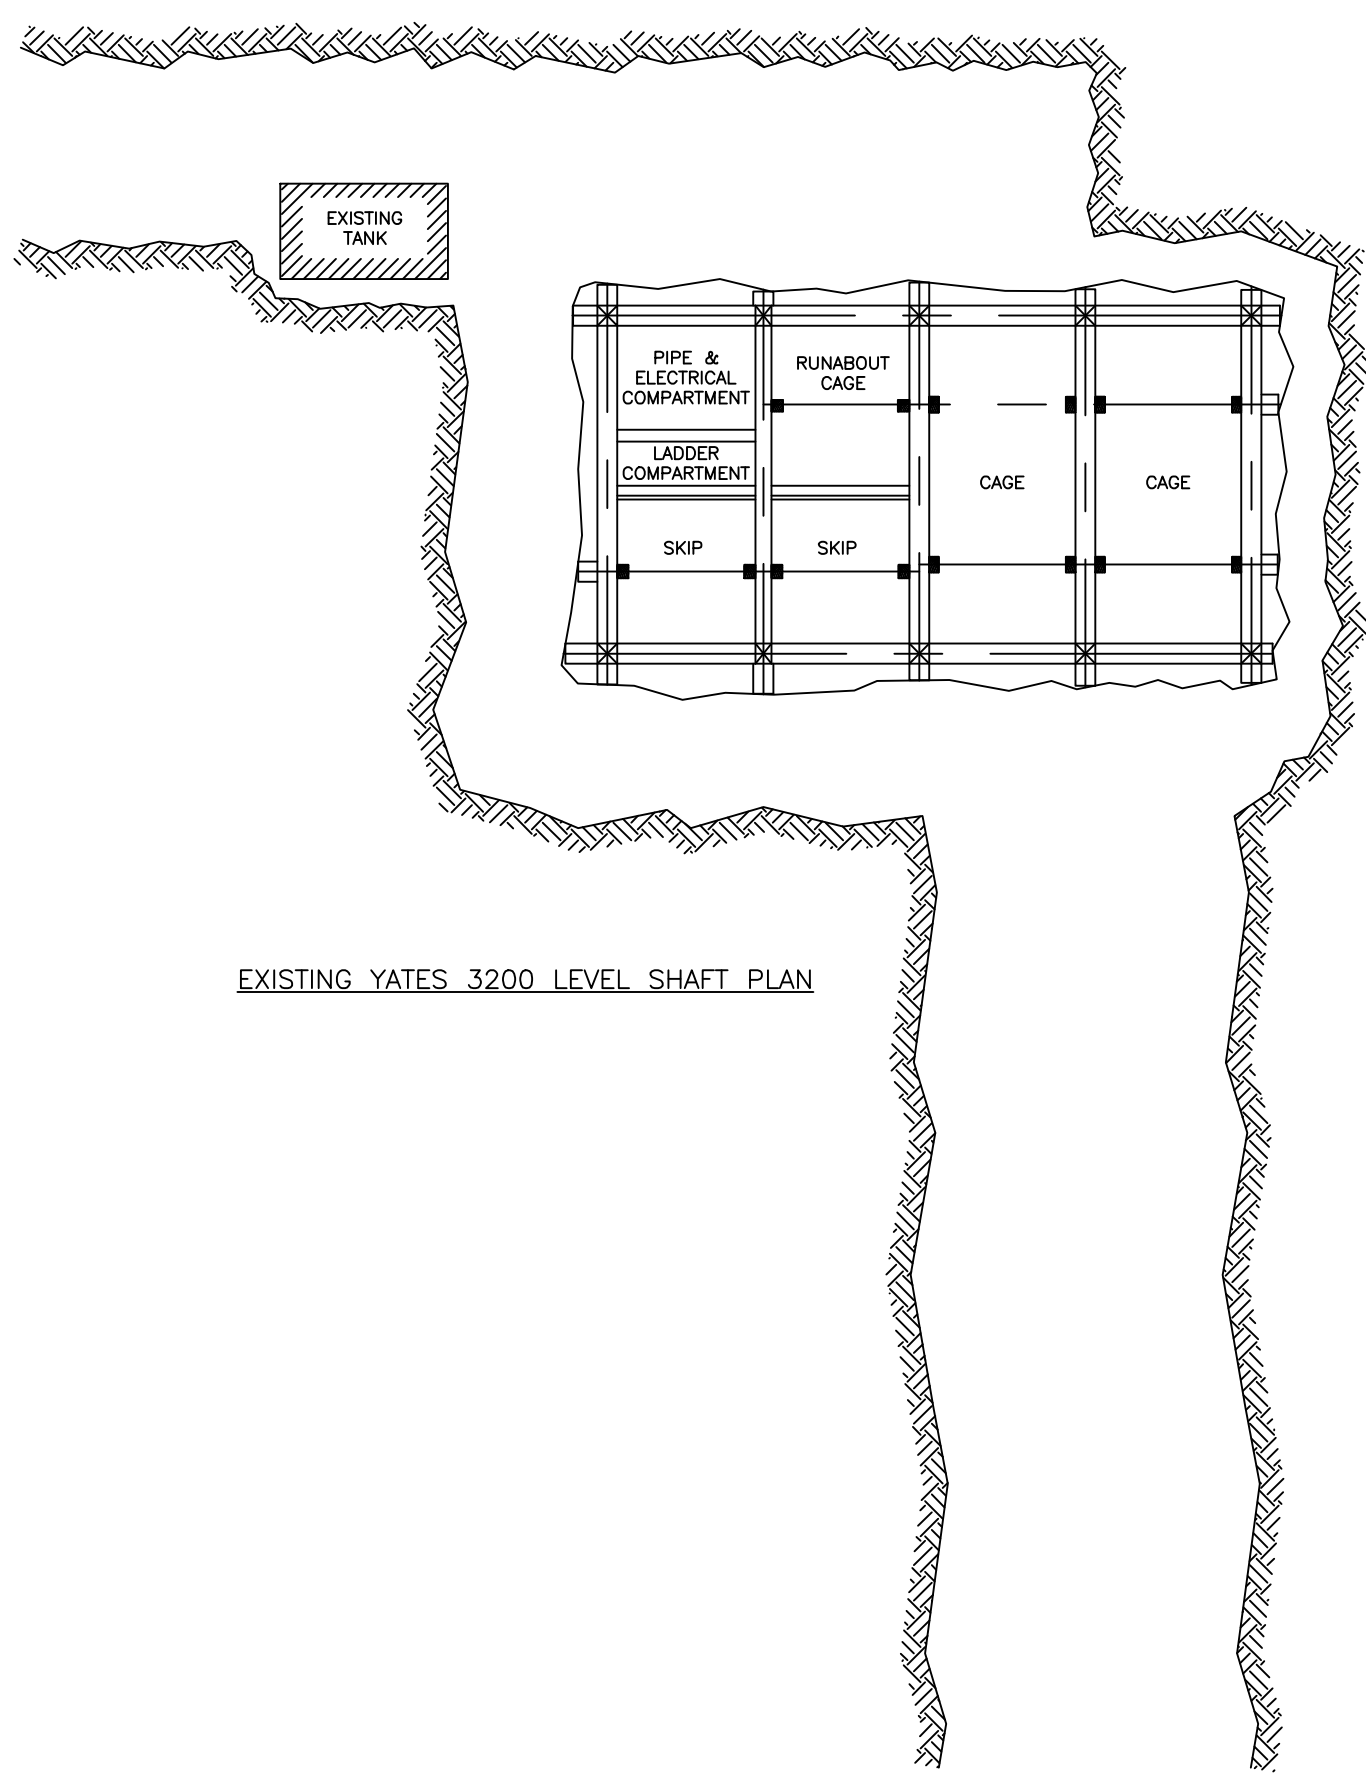


EXISTING YATES 3200 LEVEL SHAFT PLAN

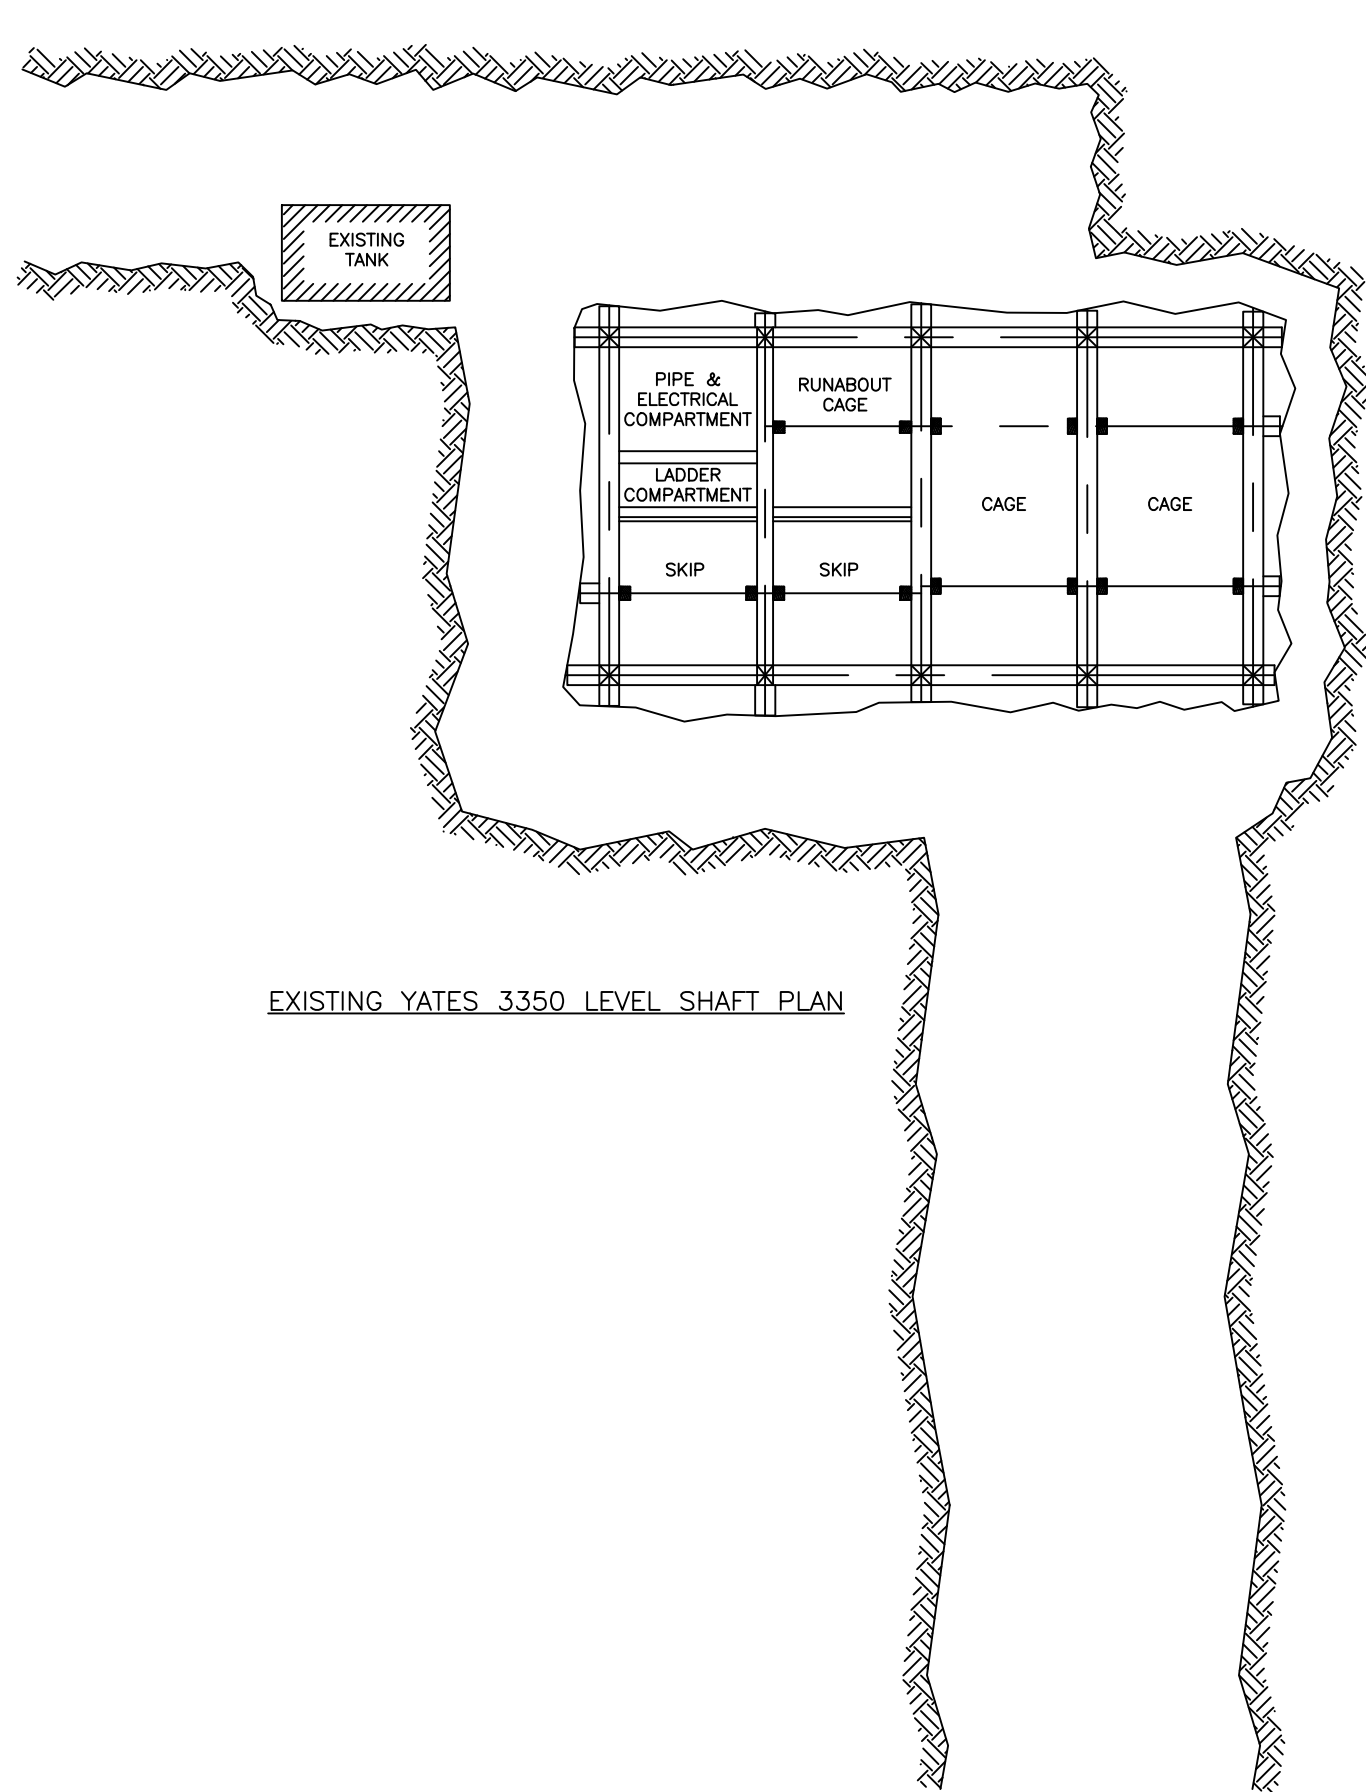


EXISTING YATES 3350 LEVEL SHAFT PLAN

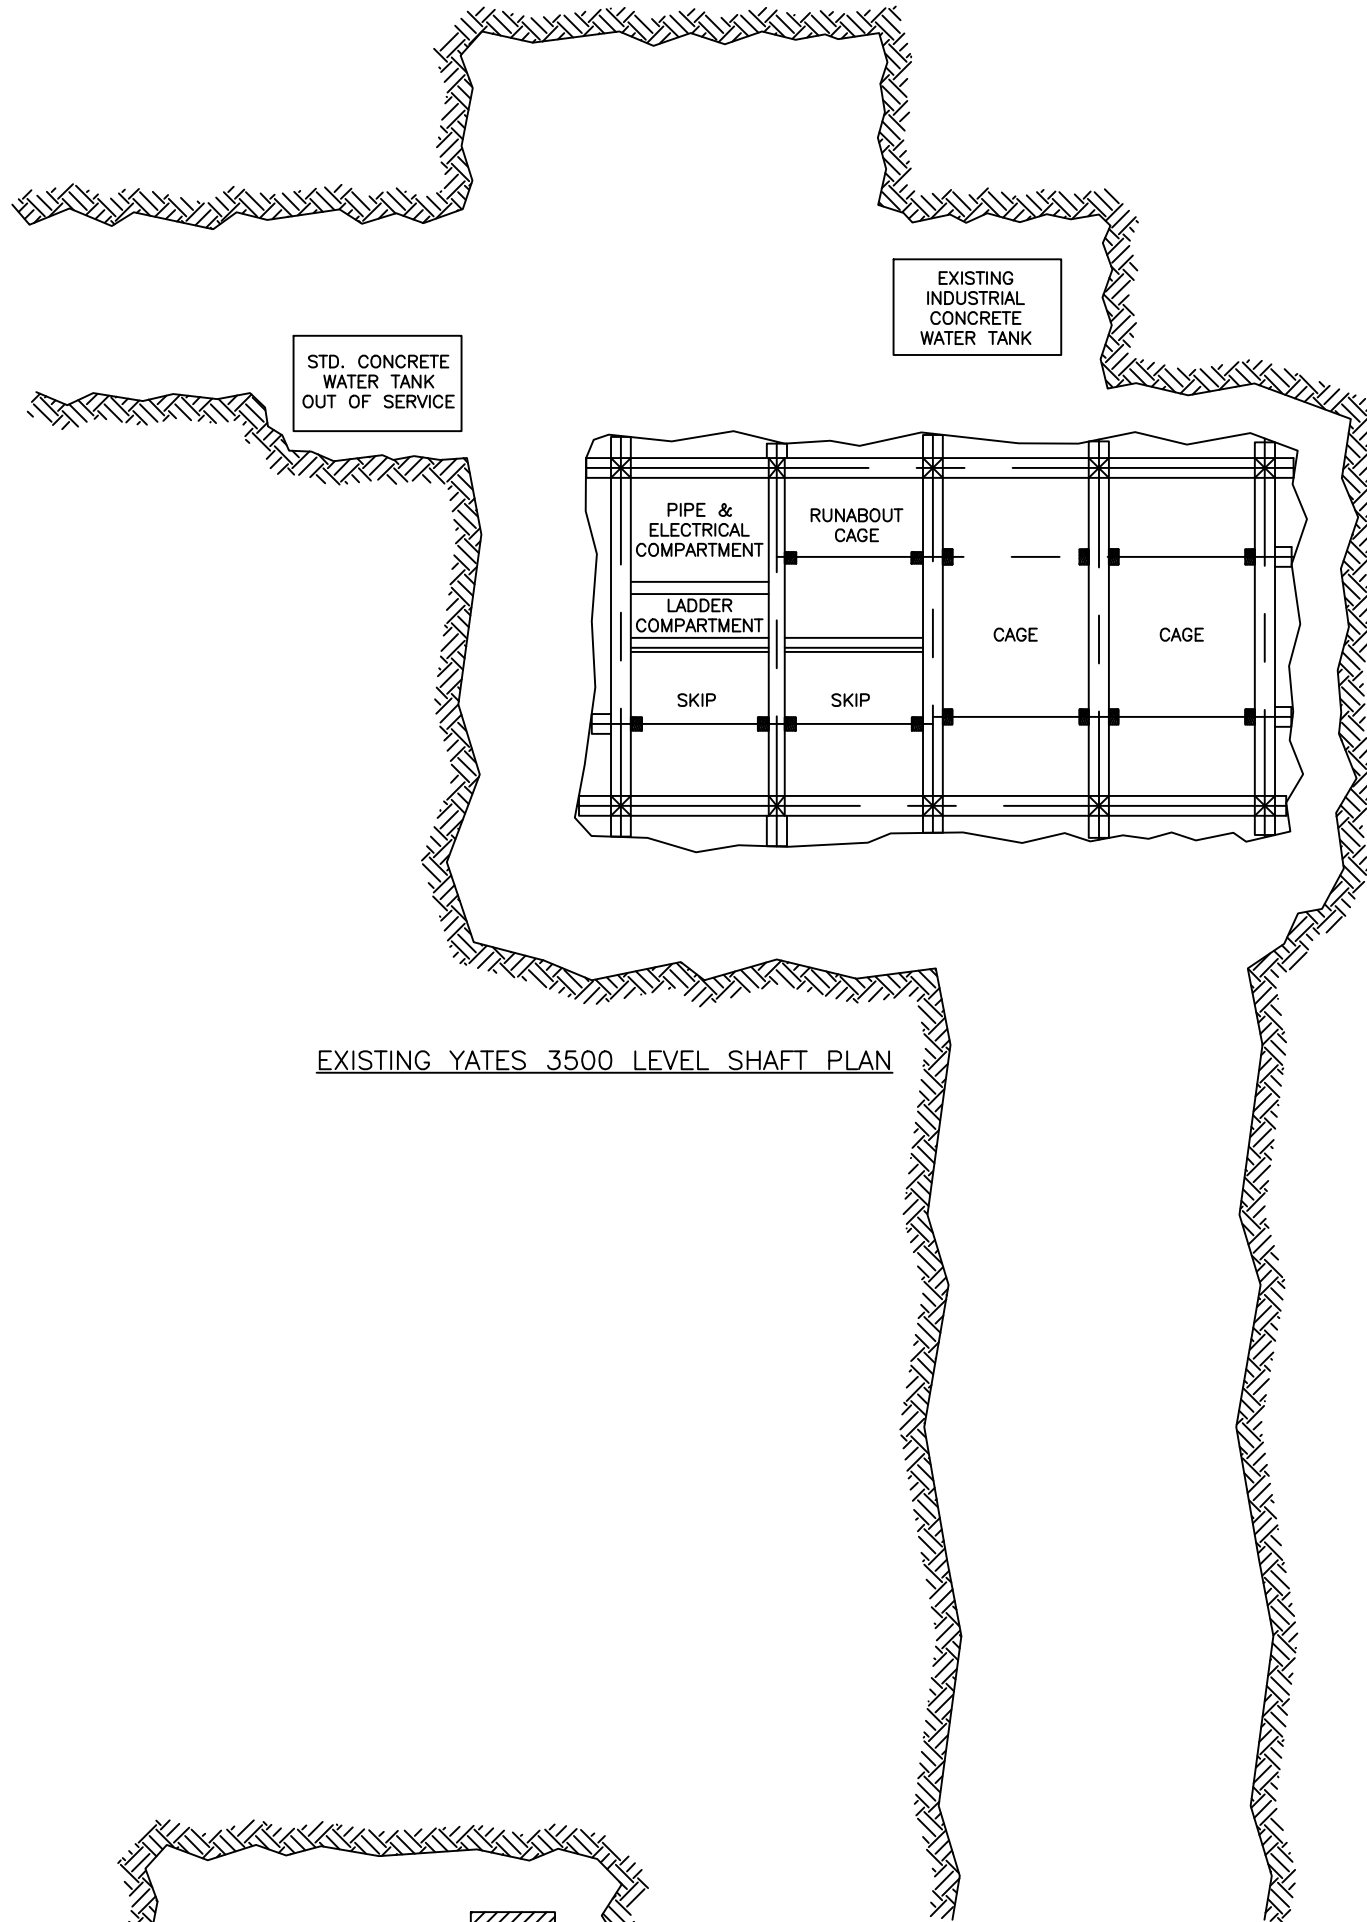


EXISTING YATES 3500 LEVEL SHAFT PLAN

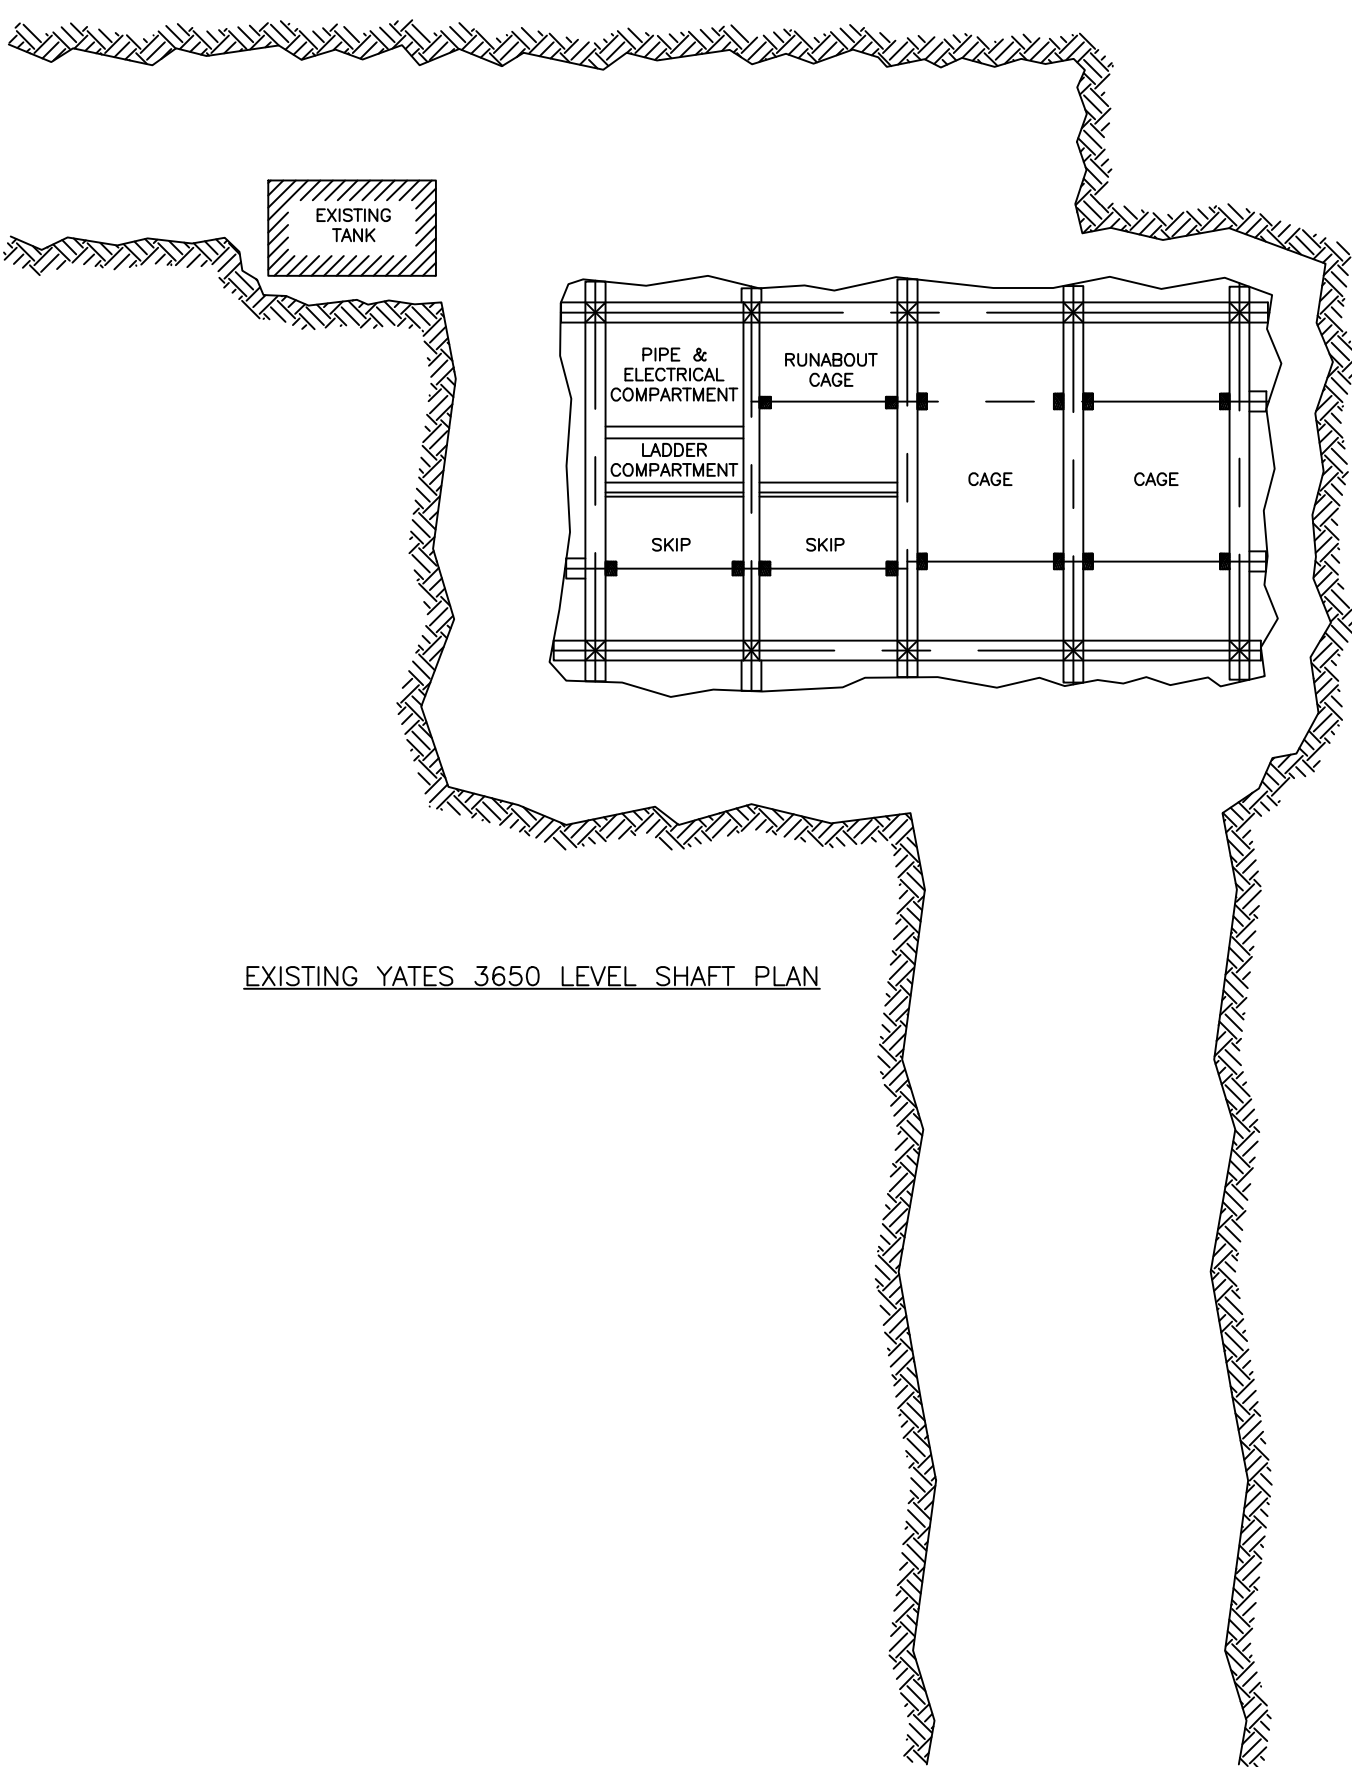


EXISTING YATES 3650 LEVEL SHAFT PLAN

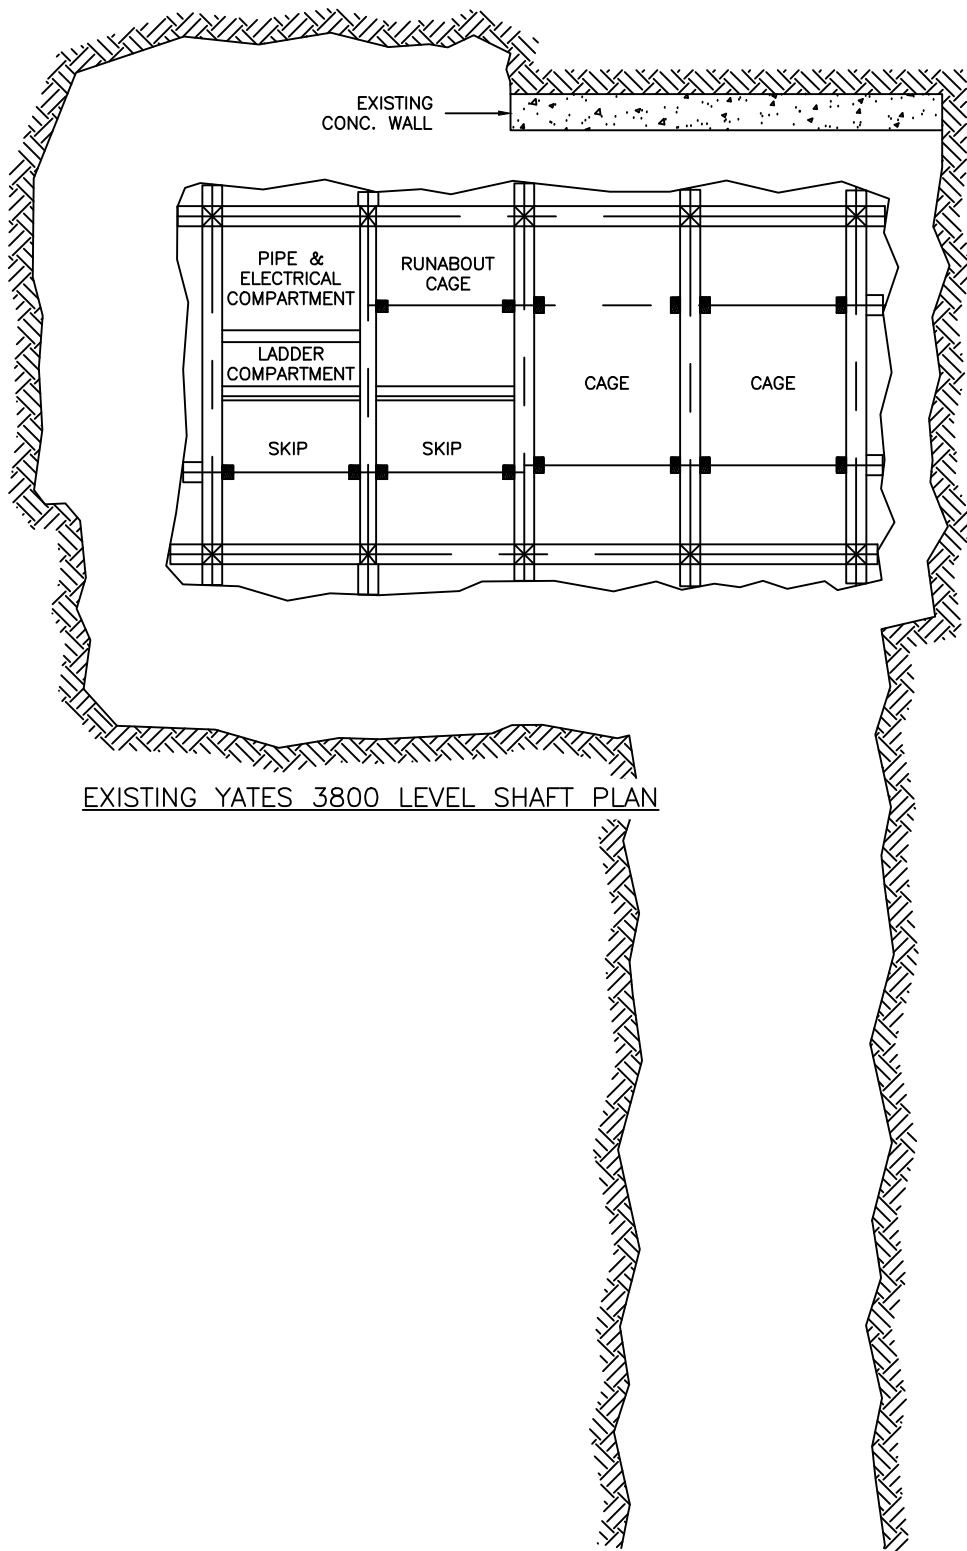

EXISTING YATES 3800 LEVEL SHAFT PLAN

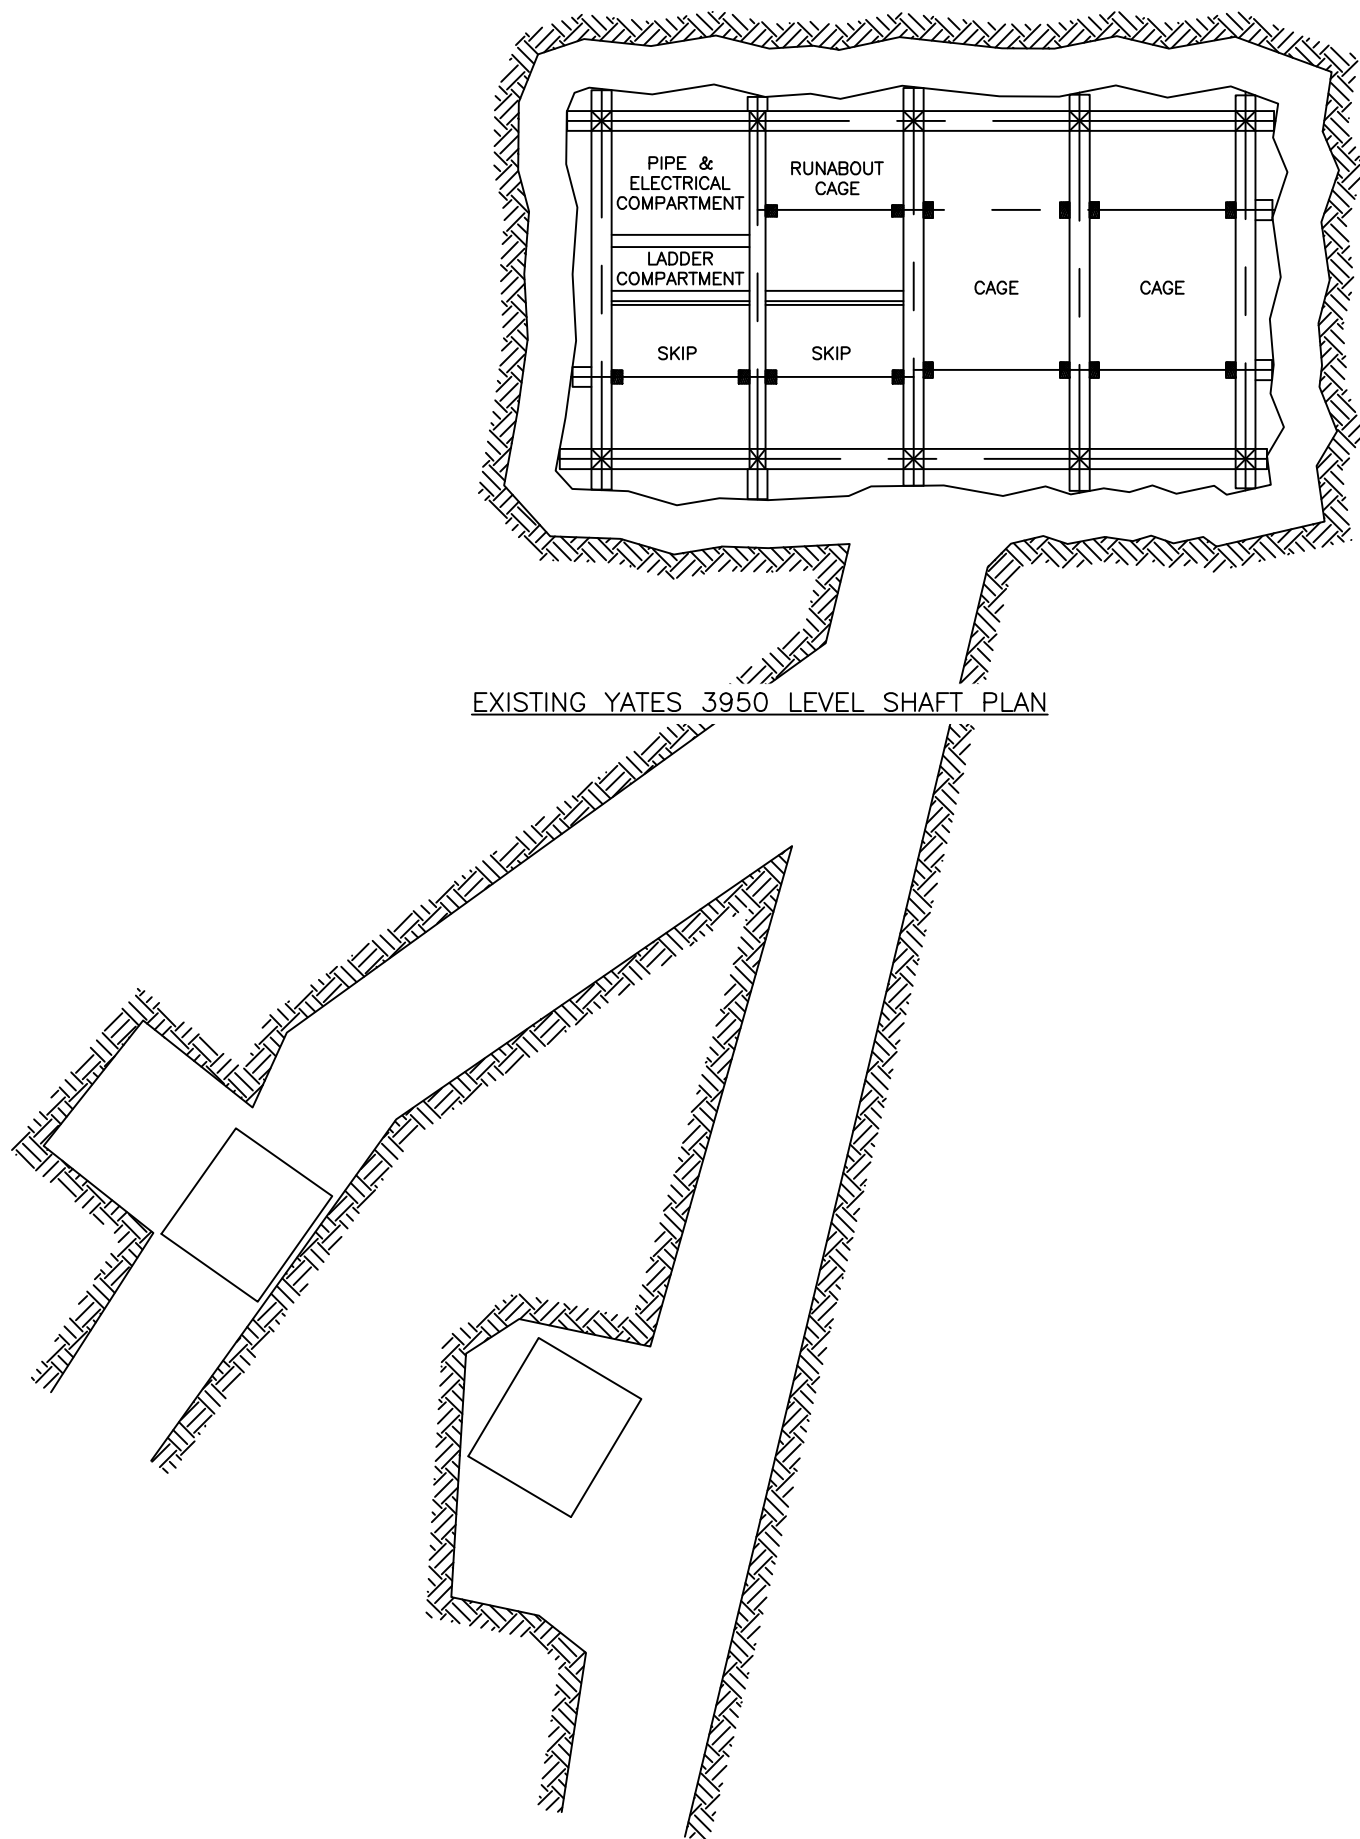

EXISTING YATES 3950 LEVEL SHAFT PLAN

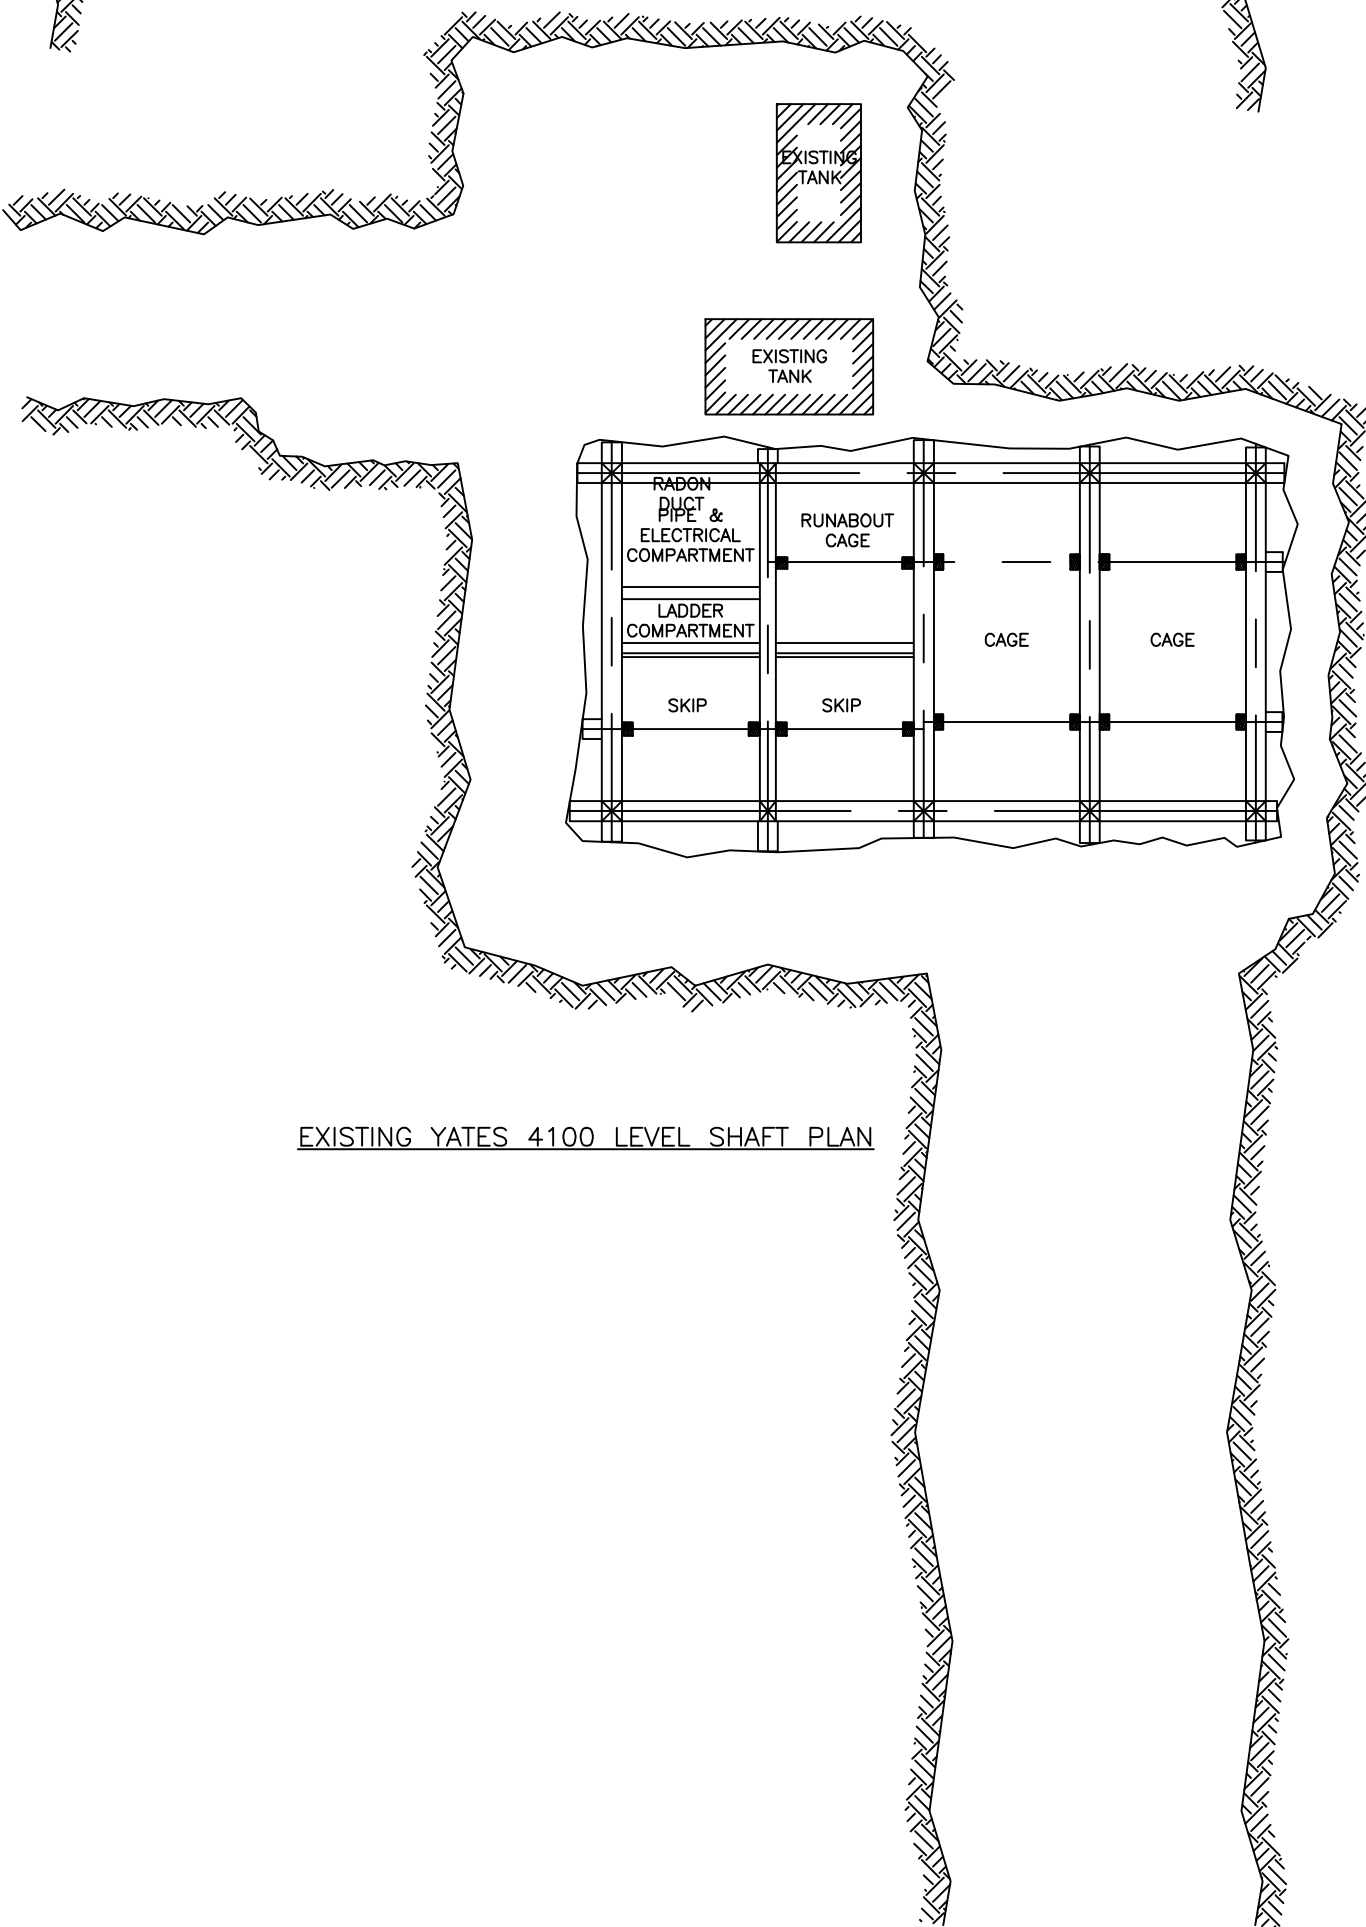

EXISTING YATES 4100 LEVEL SHAFT PLAN

 630 EAST SUMMIT STREET LEAD, SD 57754 1 (605) 722-8650	DRAWN BY KDJ	DESCRIPTION:	0 NEW DRAWING	6/24/20	KDJ
	CHECKED BY XXX	LOCATION:	REV DESCRIPTION	DATE	BY
	DATE 6/24/20	YATES SHAFT	YATES 3050L TO 4100L STATION PLAN VIEWS		
	SCALE 1/8"=1'-0"	TITLE:	3050L TO 4100L STATIONS		

REV 0