


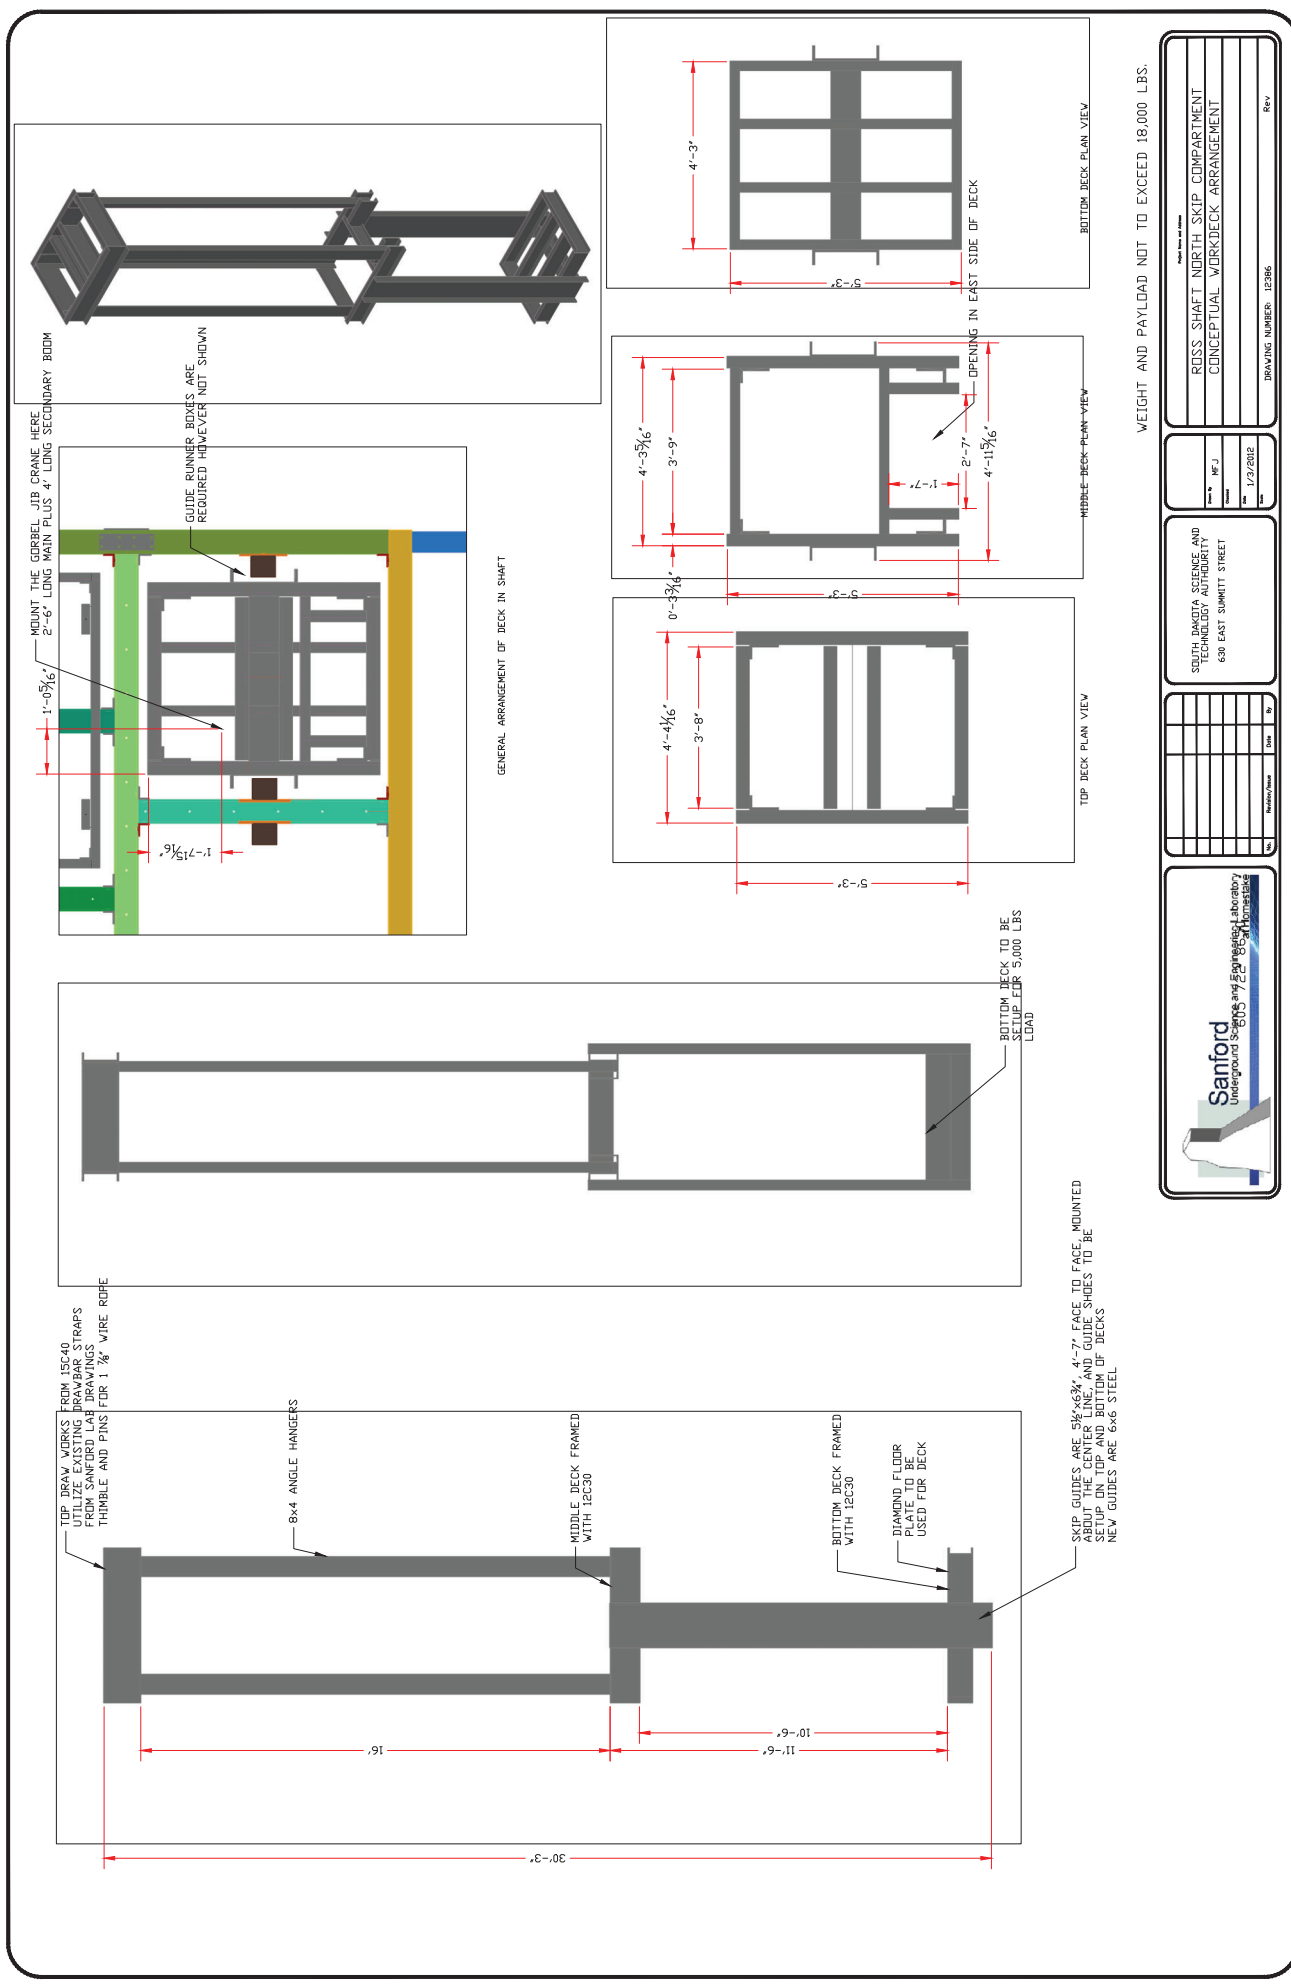

WEIGHT AND PAYLOAD NOT TO EXCEED 18,000 LBS.

Sanford Underground Sciences and Engineering Laboratory

SOUTH DAKOTA SCIENCE AND TECHNOLOGY AUTHORITY
630 EAST SUMMIT STREET

ROSS SHAFT NORTH SKIP COMPARTMENT CONCEPTUAL WORKDECK ARRANGEMENT

Drawn By: MFJ
Checked By: [blank]
Date: 1/23/2012
Drawing Number: 12386

No.	Revisions/Notes	Date	By