


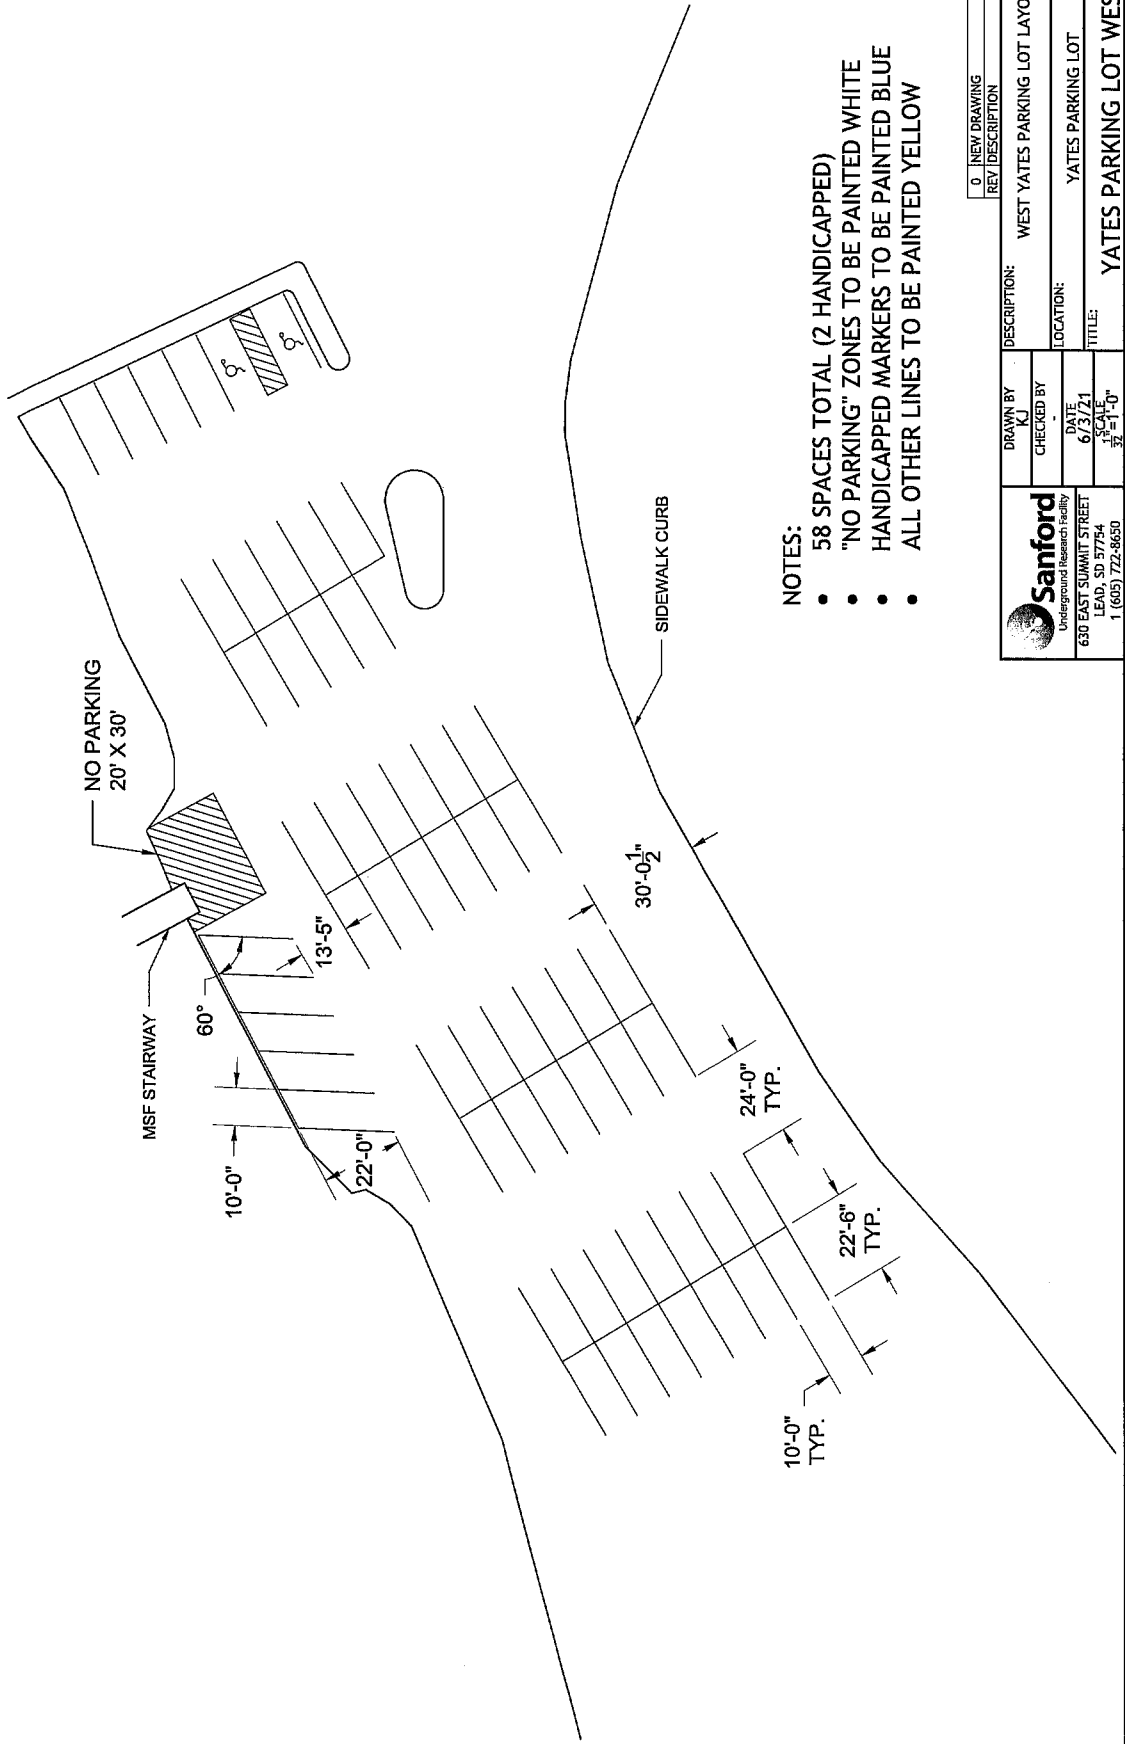

NOTES:

- 58 SPACES TOTAL (2 HANDICAPPED)
- "NO PARKING" ZONES TO BE PAINTED WHITE
- HANDICAPPED MARKERS TO BE PAINTED BLUE
- ALL OTHER LINES TO BE PAINTED YELLOW



 Sanford Underground Research Facility 630 EAST SUMMIT STREET LEAD, SD 57754 1 (605) 722-9650	DRAWN BY KJ	DESCRIPTION: WEST YATES PARKING LOT LAYOUT	DATE 6/3/21	DATE 6/3/21
	CHECKED BY KJ	LOCATION: YATES PARKING LOT	DATE 6/3/21	DATE 6/3/21
TITLE: YATES PARKING LOT WEST			SCALE 1" = 1'-0"	REV 0