

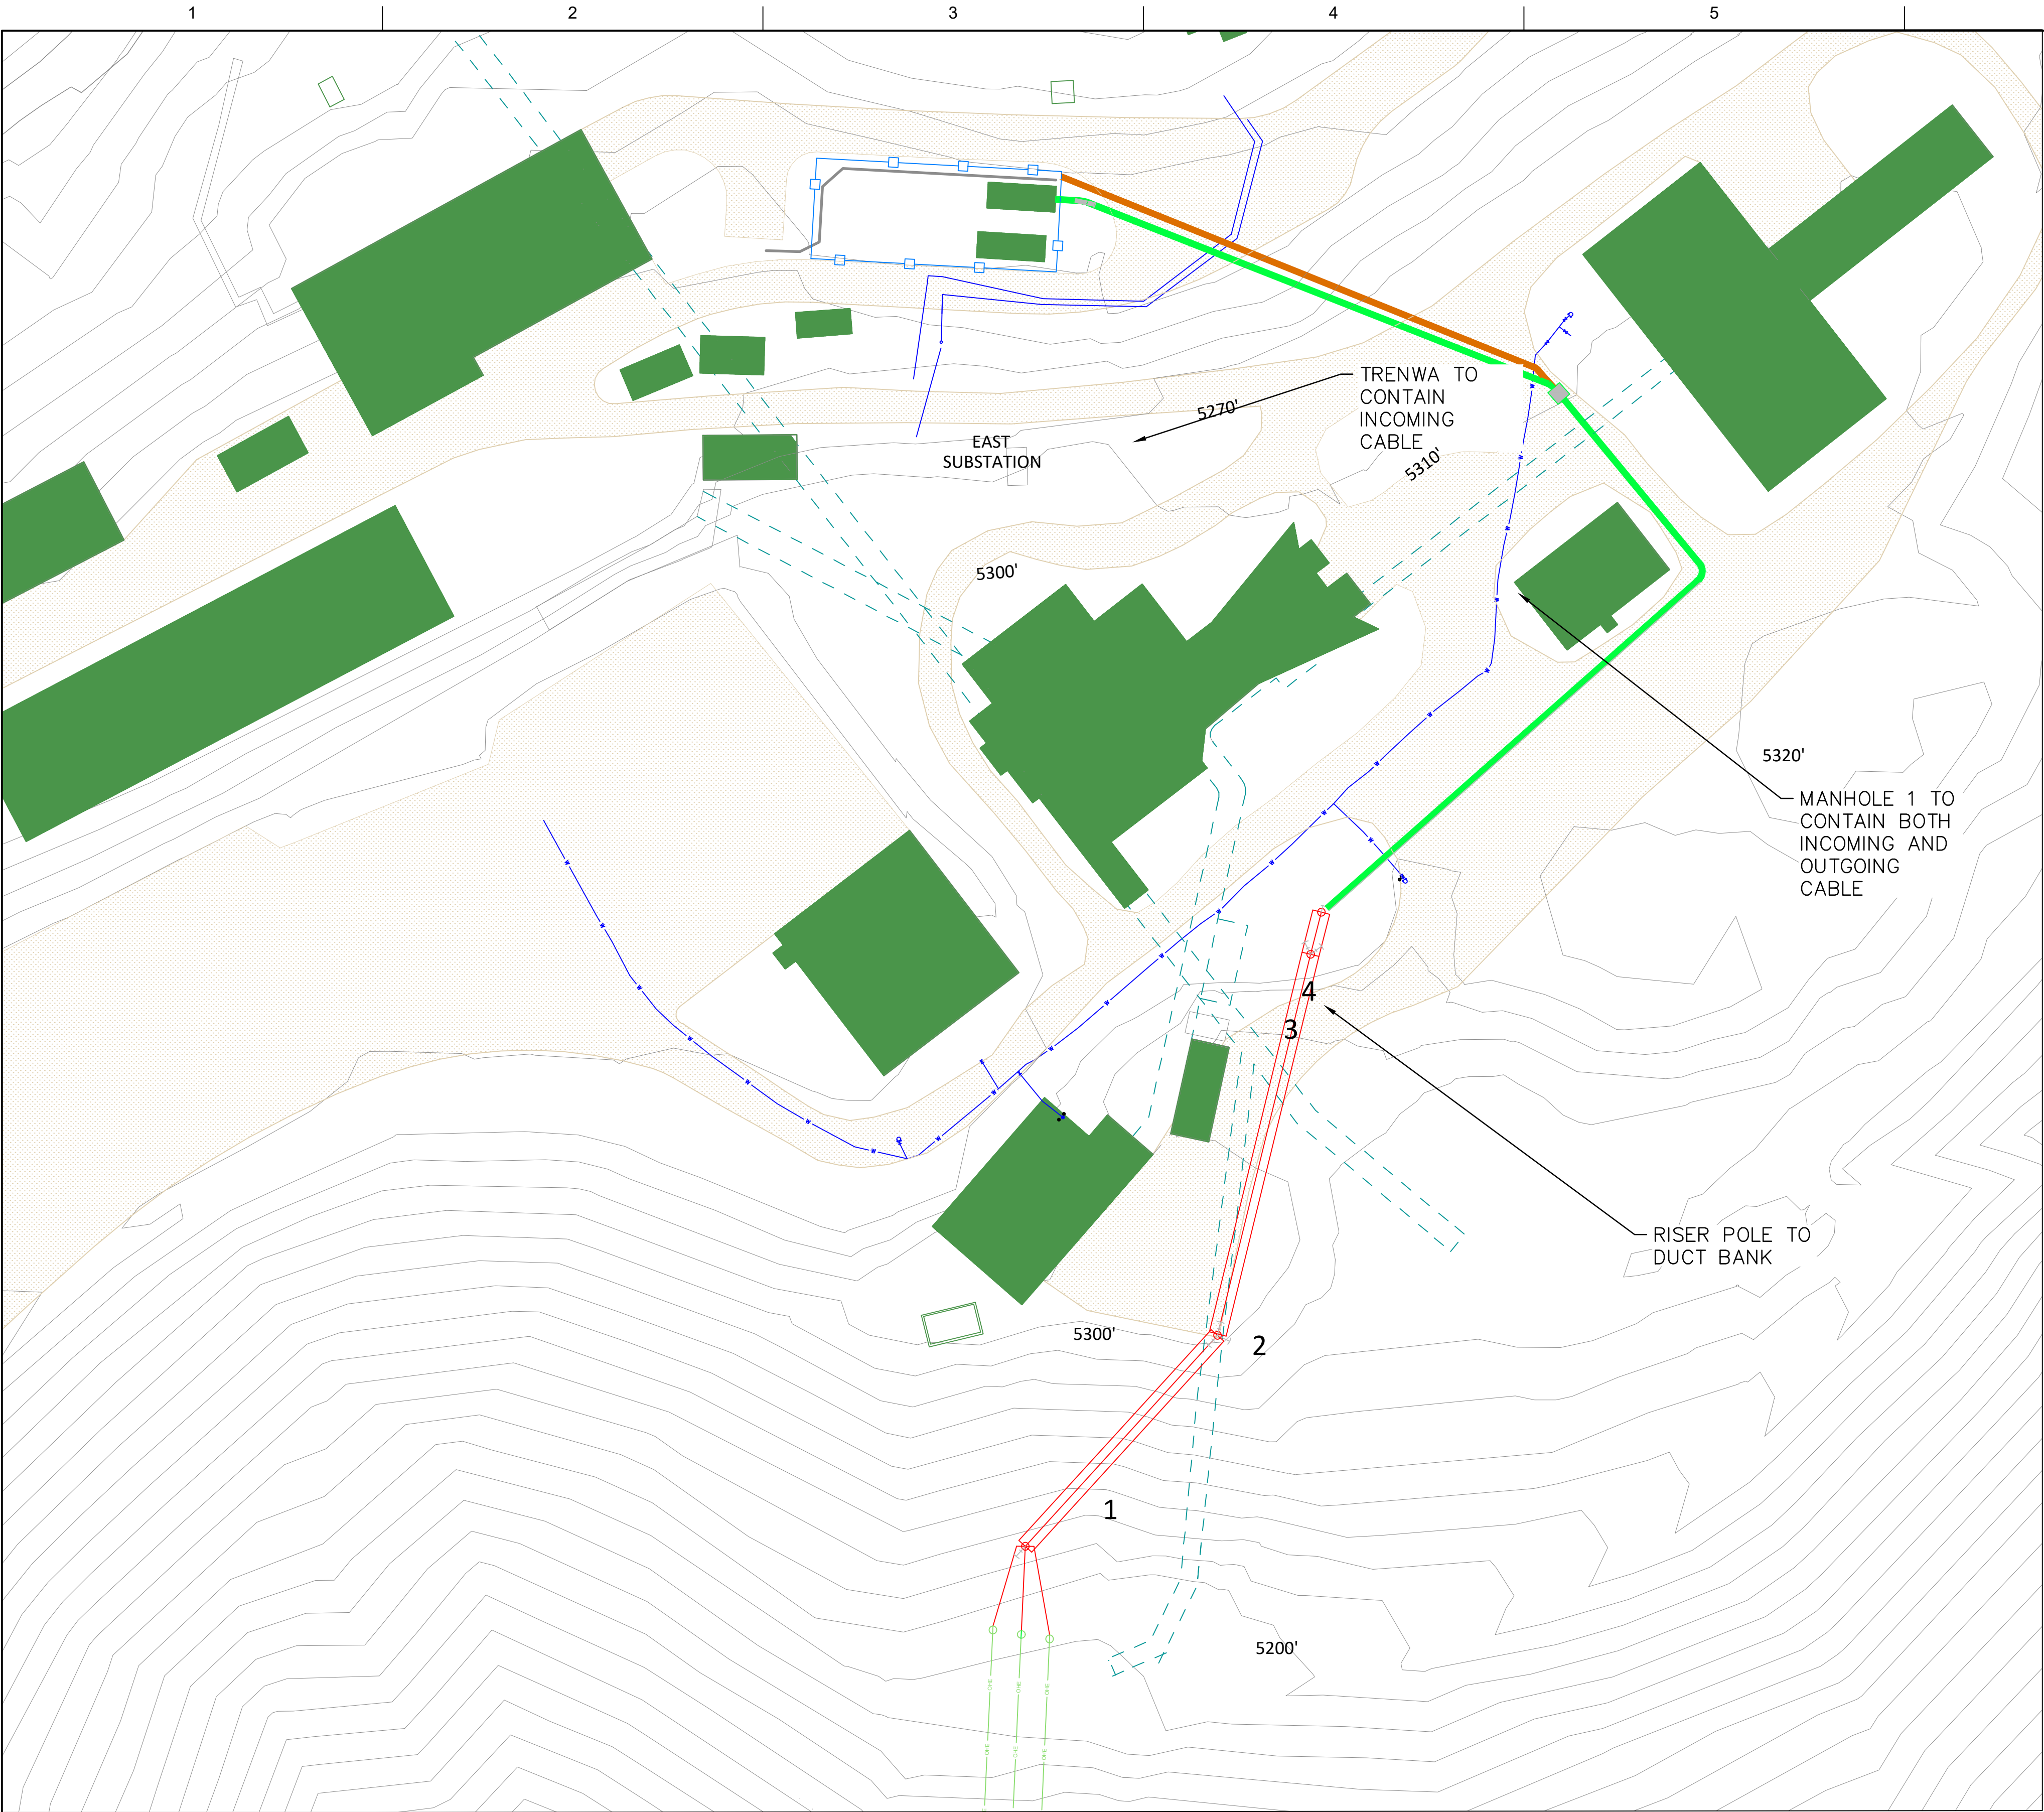


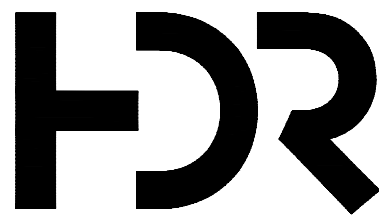


- GENERAL NOTES:**
1. CONTOURS REPRESENT EXISTING GRADE ELEVATIONS AT TEN FOOT INTERVALS.
 2. CONTRACTOR RESPONSIBLE FOR VERIFYING ALL EXISTING UTILITY LOCATIONS VIA ONE CALL OF SOUTH DAKOTA.
 3. ELEVATIONS SHOWN ARE BASED ON SURF PROVIDED DATA.
 4. FINAL YARD LAYOUT IS SUBJECT TO CHANGE. VERIFY LOCATION OF ALL EQUIPMENT AND FOUNDATIONS FOR DETERMINATION OF YARD DRIVABLE AREA. FENCE CORNERS AND EQUIPMENT LOCATIONS TO BE VERIFIED..

- LEGEND:**
- CONTOUR-EXISTING-MAJOR
 - EDGE OF UNPAVED ROAD
 - EXISTING FENCING
 - EXISTING OVERHEAD ELECTRICAL LINE
 - EXISTING OVERHEAD ELECTRICAL LINE
 - NEW OVERHEAD ELECTRICAL LINE
 - NEW UNDERGROUND DUCT BANK
 - NEW UNDERGROUND DUCT BANK
 - UNDERGROUND TUNNEL
 - EXISTING BUILDING
 - EXISTING POWER POLE
 - NEW POWER POLE
 - GUY WIRE

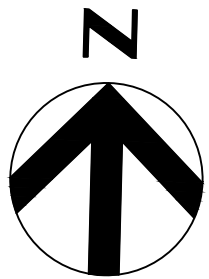


0	6/8/22	ISSUE_FOR_CONSTRUCTION
ISSUE	DATE	DESCRIPTION

PROJECT MANAGER	Trevor Hauck
PROJECT NUMBER	10333743

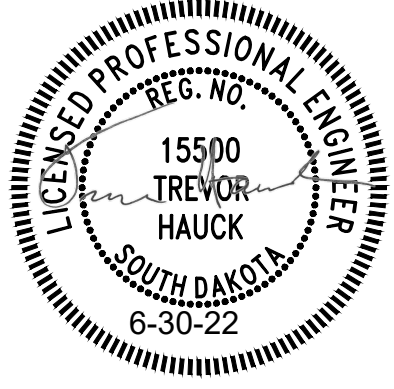

**EAST SUBSTATION CABLE REPLACEMENT
TOPO SITE PLAN**

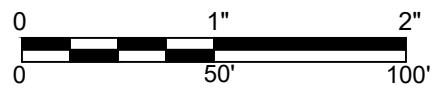

FILENAME	SURF_E101
SCALE	SCALE

SHEET
E101