


0	6/8/22	ISSUE FOR CONSTRUCTION
ISSUE	DATE	DESCRIPTION

PROJECT MANAGER Trevor Hauck

PROJECT NUMBER	10333743

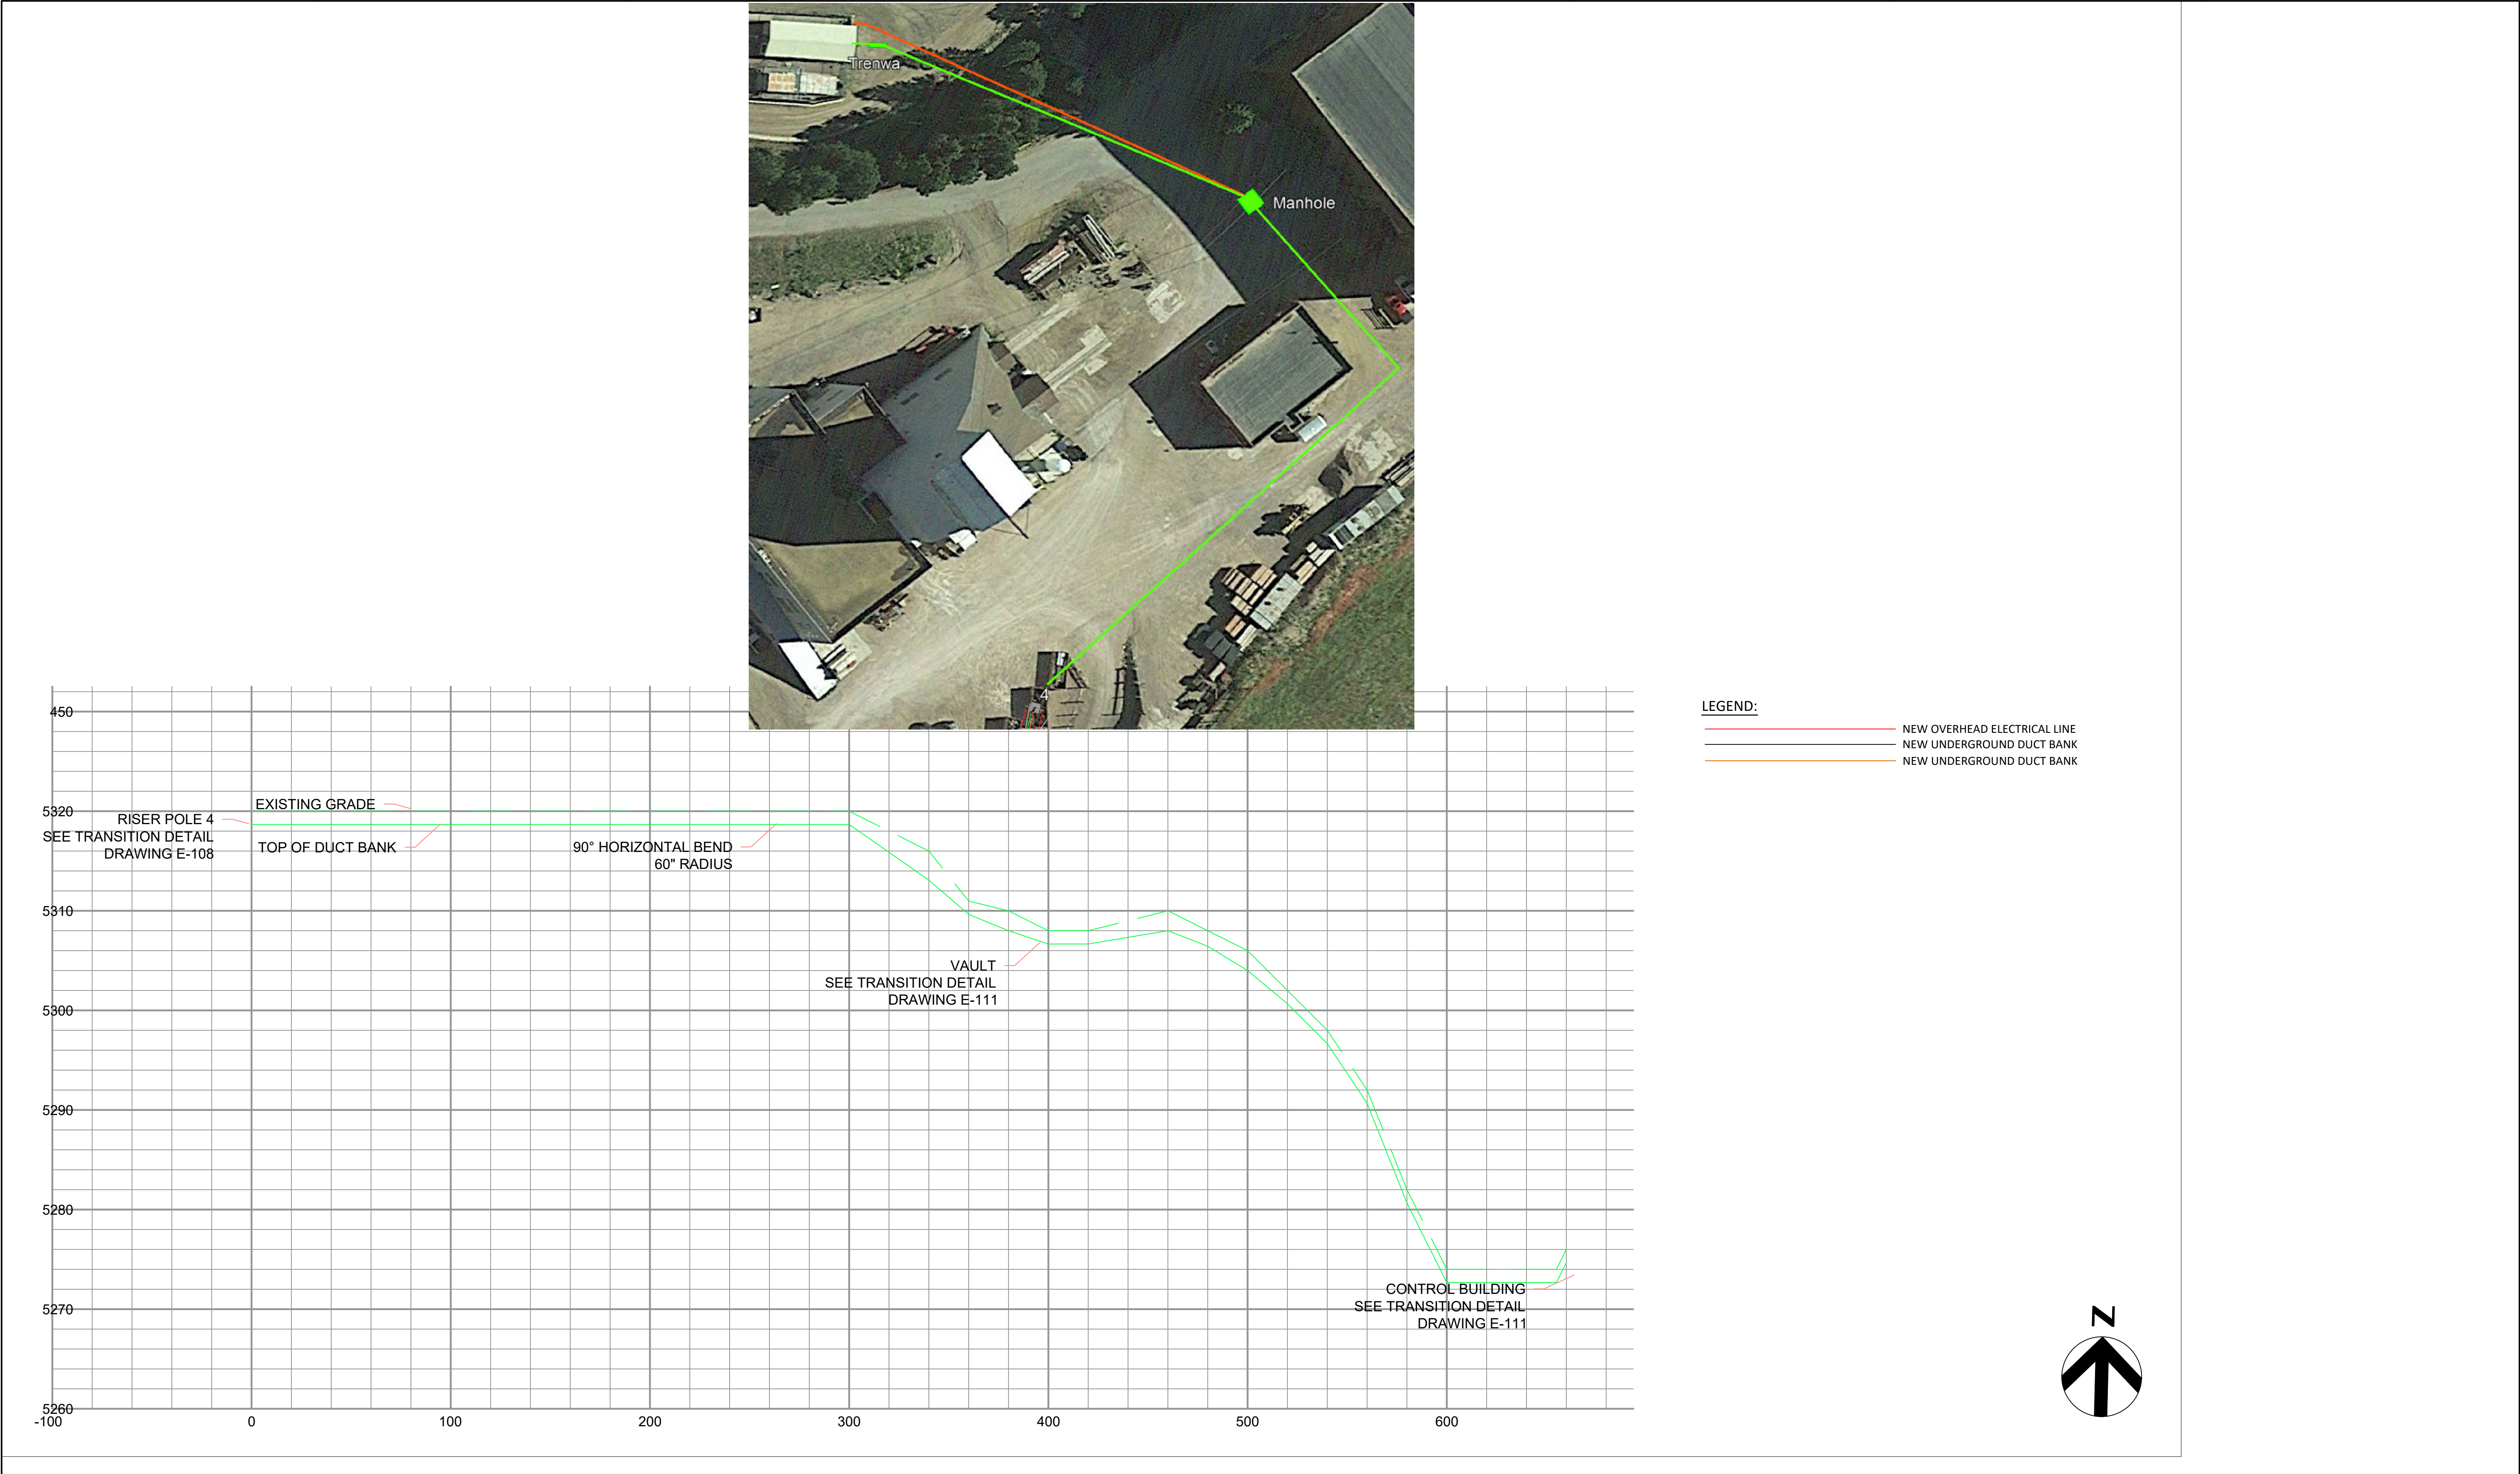

EAST SUBSTATION CABLE REPLACEMENT
UNDERGROUND PROFILE PLAN



FILENAME SURF_E103
SCALE SCALE

SHEET
E103