
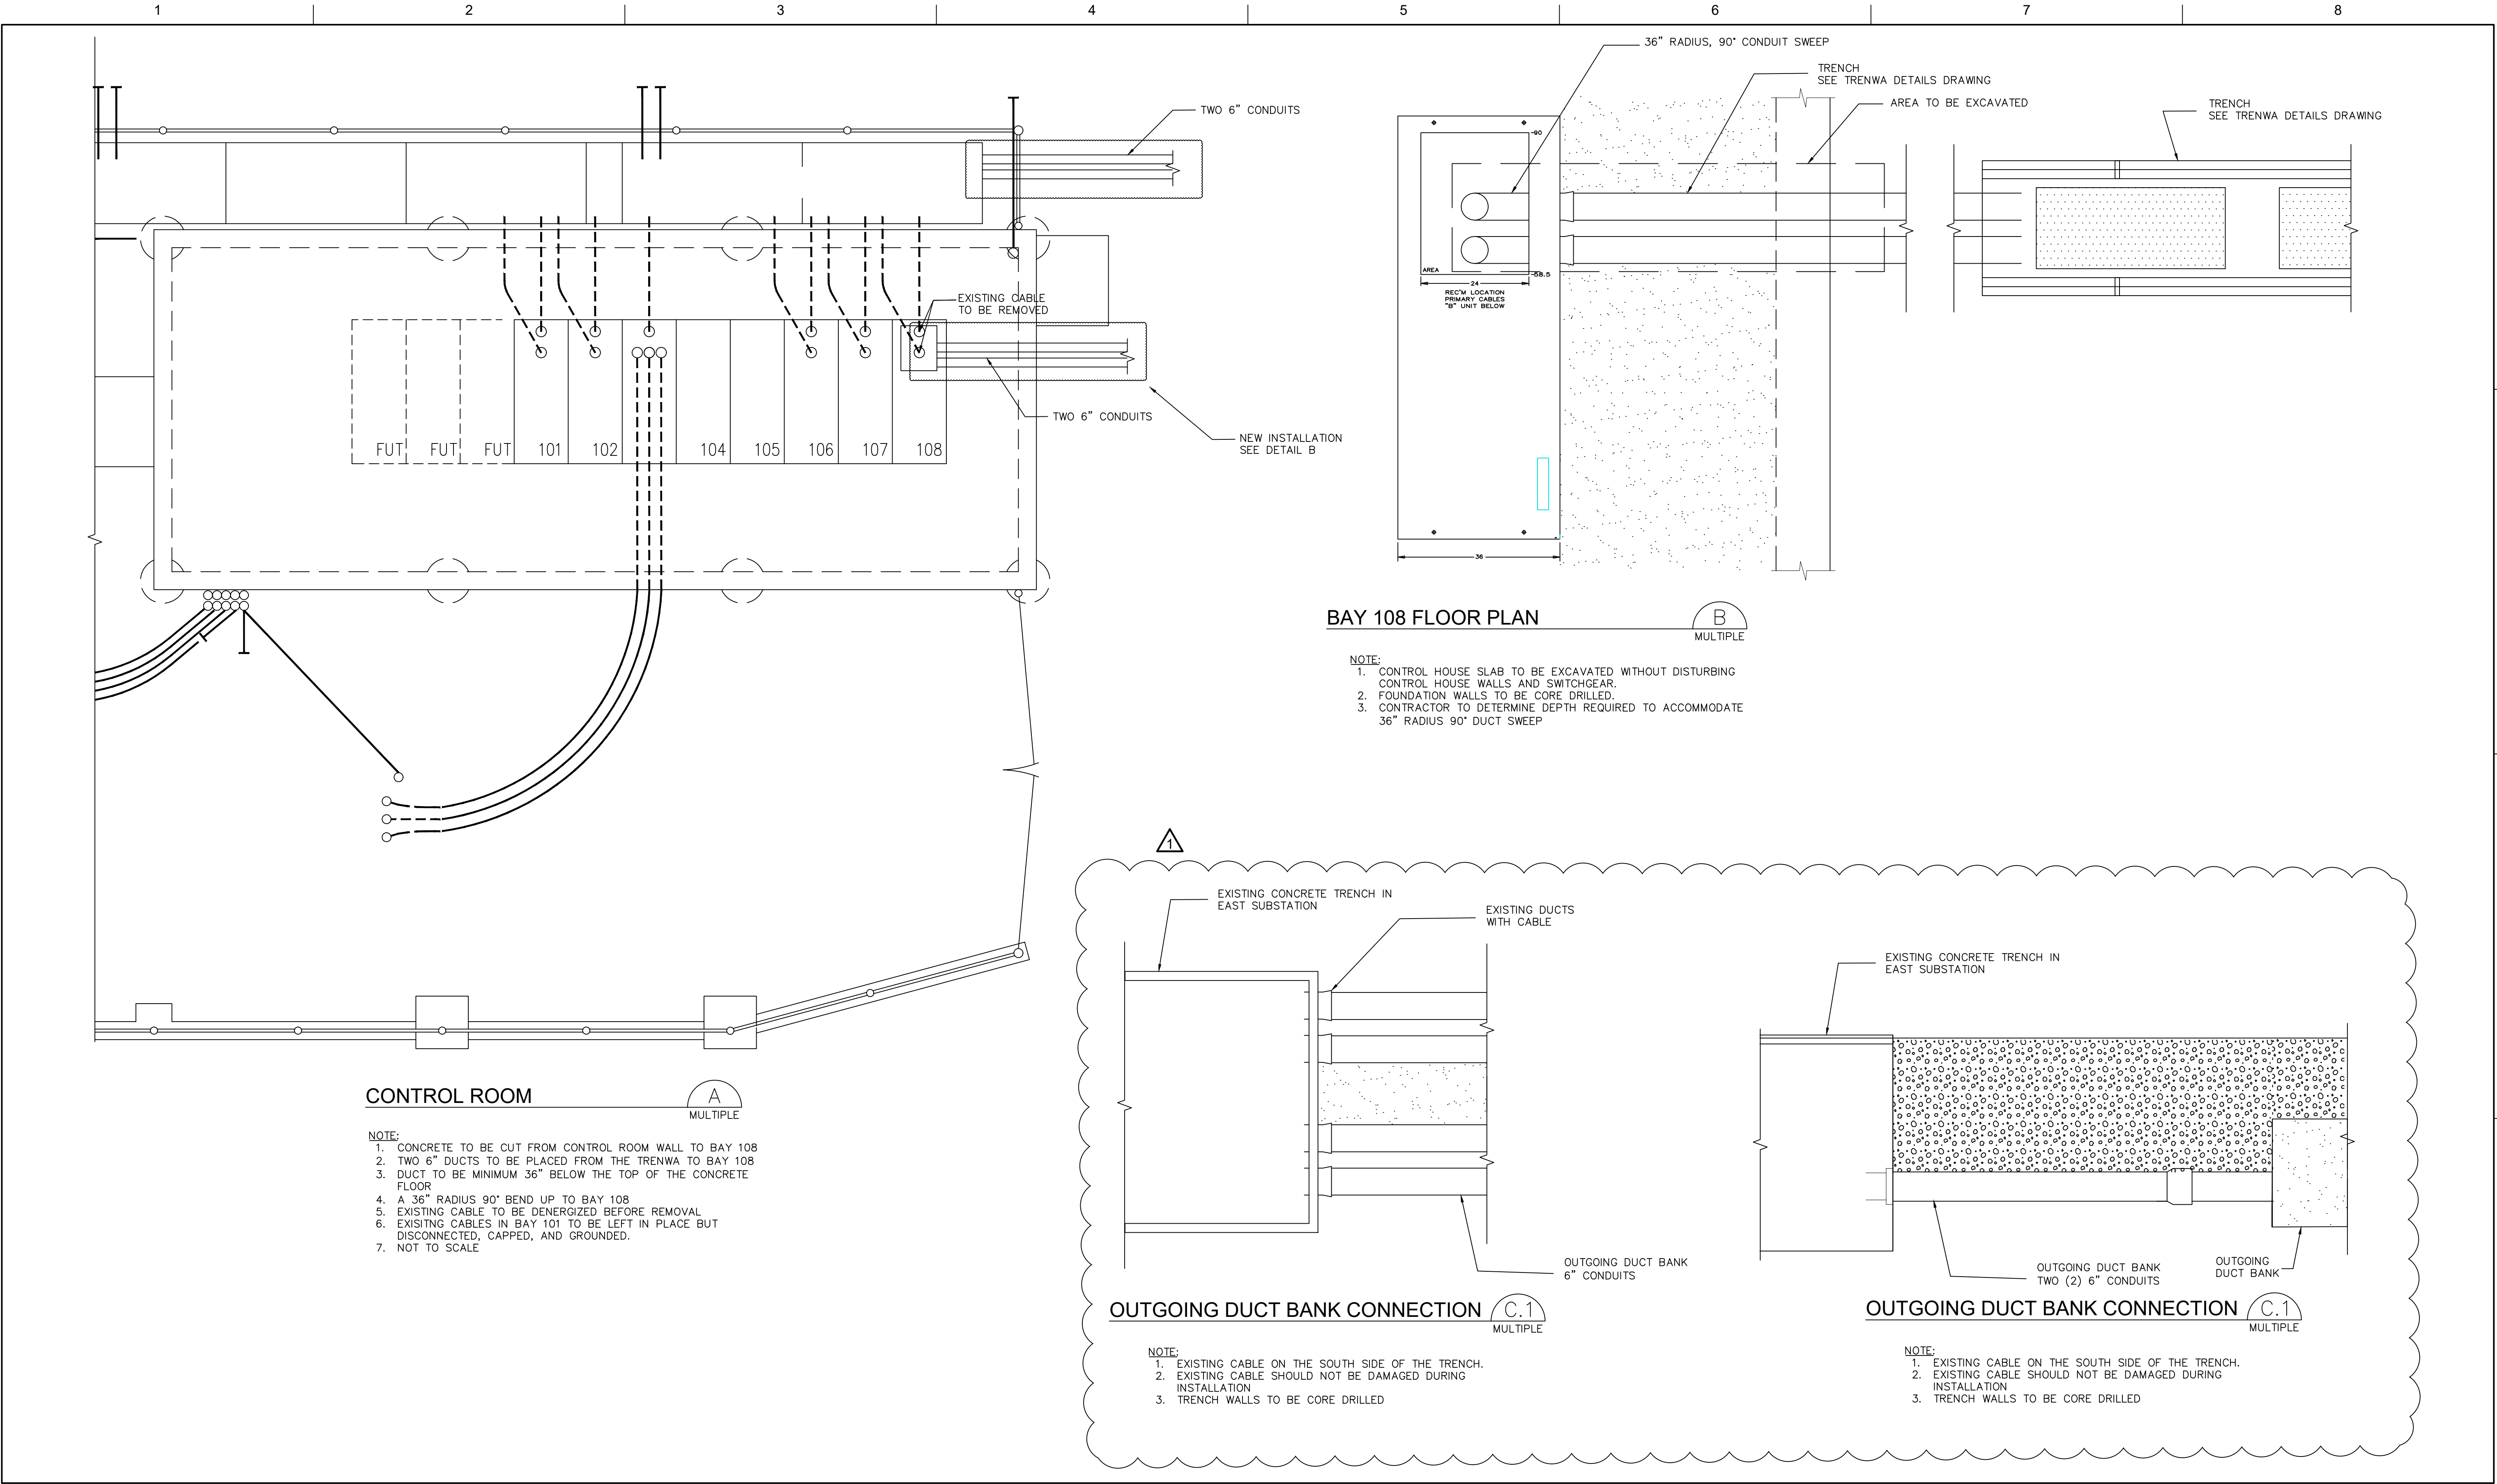



1	6/30/22	TRANSITION_DETAIL
0	6/8/22	ISSUE_FOR_CONSTRUCTION
ISSUE	DATE	DESCRIPTION

PROJECT MANAGER Trevor Hauck

PROJECT NUMBER	10333743

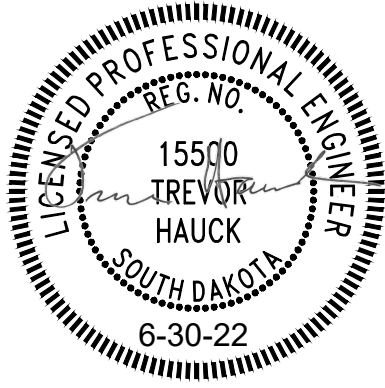

EAST SUBSTATION CABLE REPLACEMENT
SWITCHGEAR CONDUIT ENTRANCE

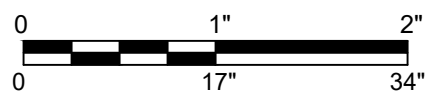

FILENAME SURF_E109
SCALE SCALE

SHEET
E109