

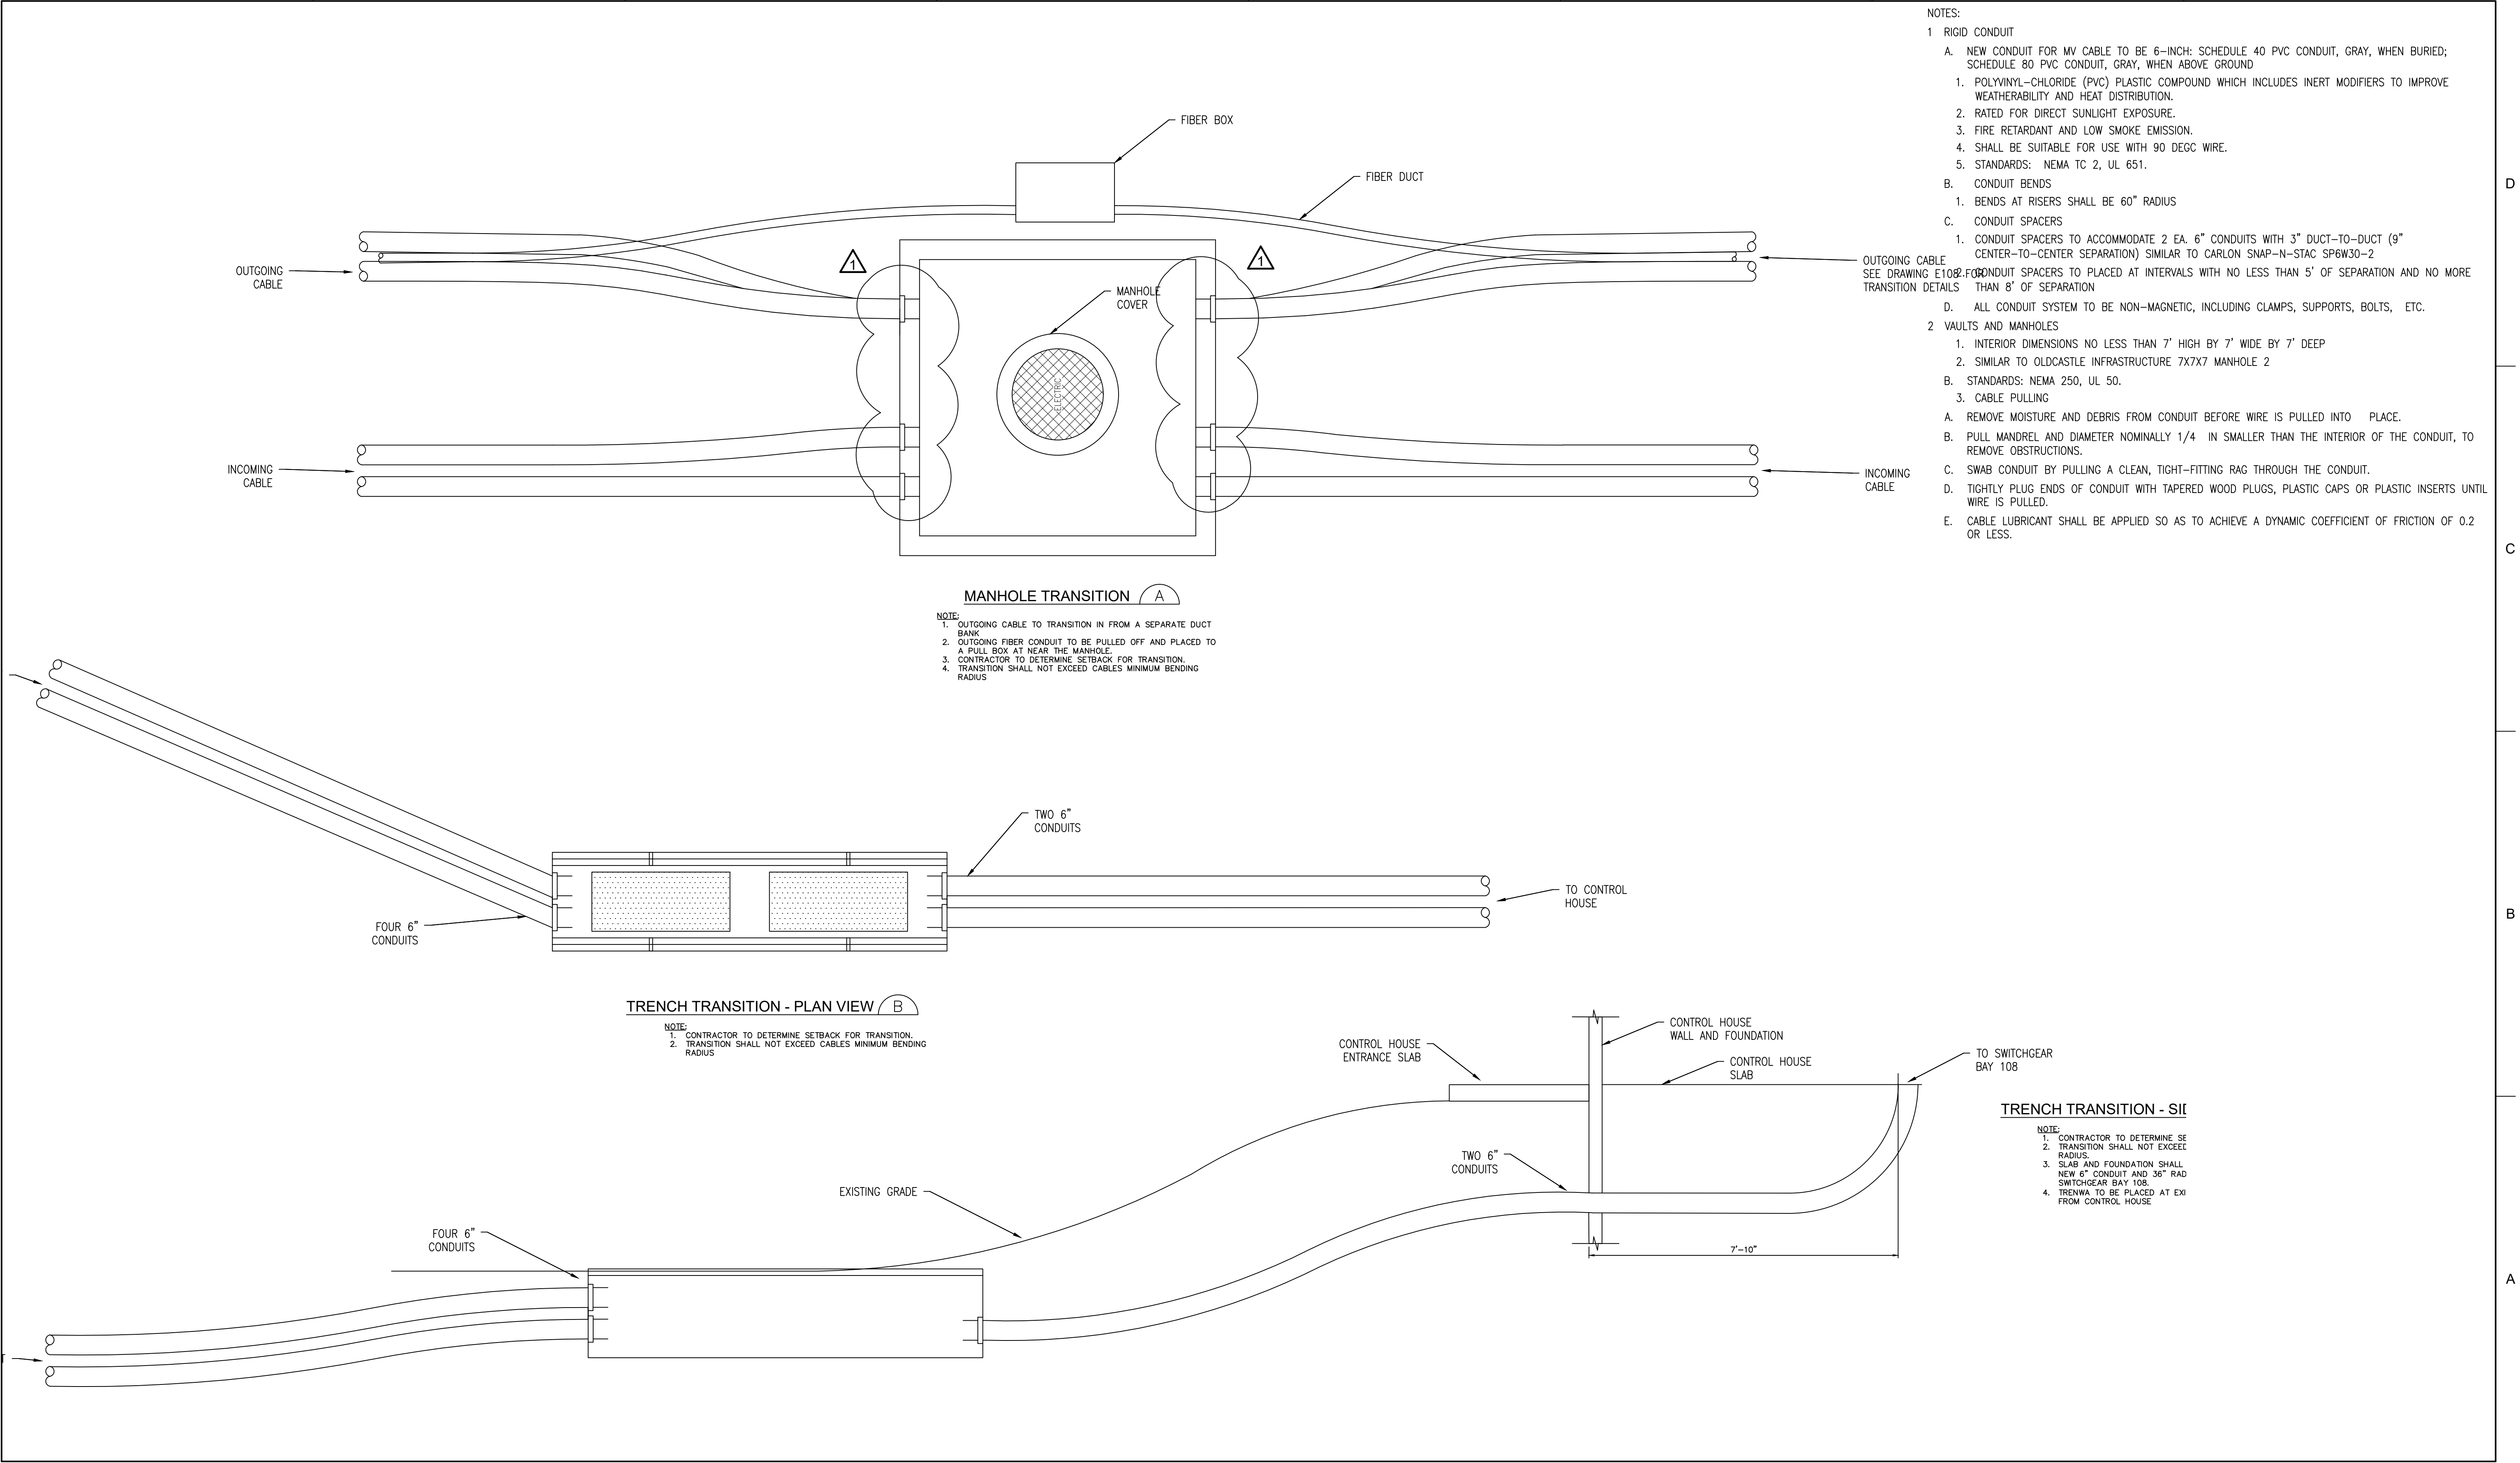


1	6/30/22	TRANSITION DETAIL
0	6/8/22	ISSUE FOR CONSTRUCTION
ISSUE	DATE	DESCRIPTION

PROJECT MANAGER	Trevor Hauck
PROJECT NUMBER	10333743

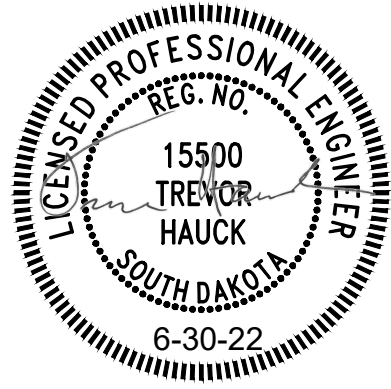

EAST SUBSTATION CABLE REPLACEMENT
CONDUIT TRANSITIONS

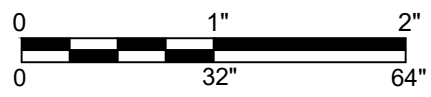

FILENAME | SURF_E111
SCALE | SCALE

SHEET
E111