



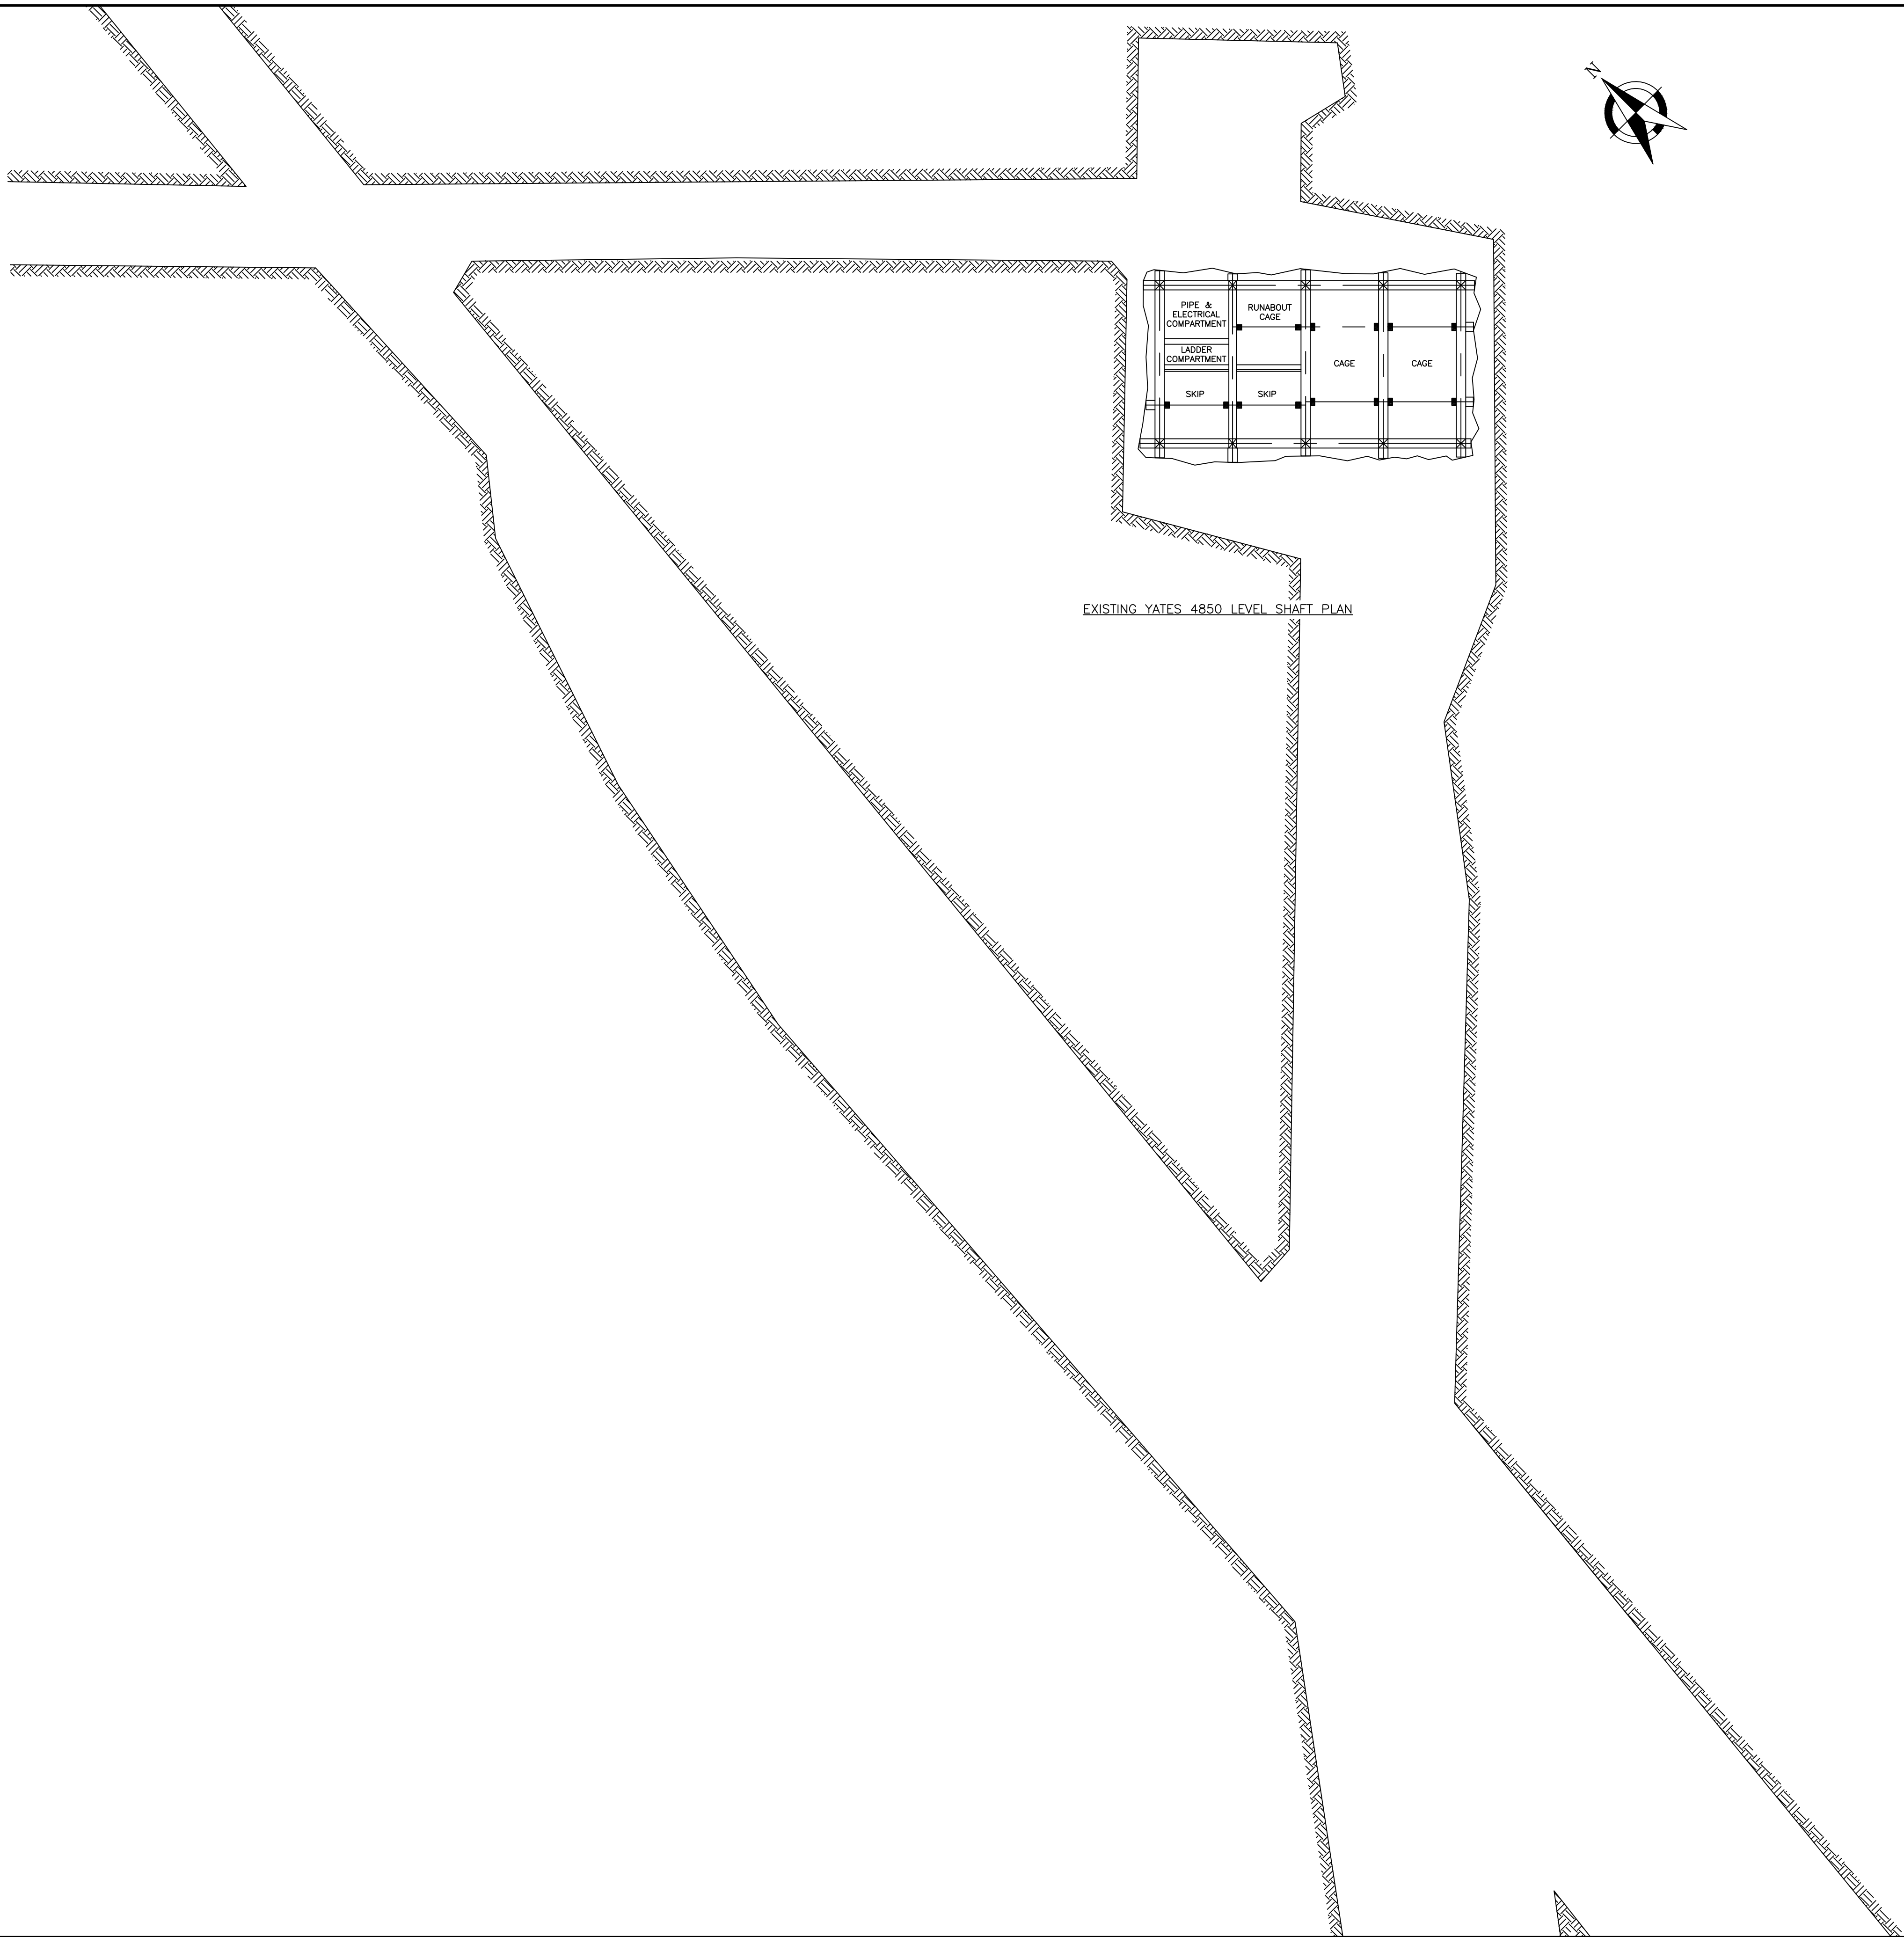

EXISTING YATES 4850 LEVEL SHAFT PLAN

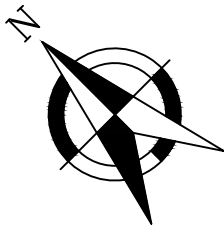

 630 EAST SUMMIT STREET LEAD, SD 57754 1 (605) 722-8650	DRAWN BY KDJ	DESCRIPTION:		
	CHECKED BY XXX	YATES 4850L STATION PLAN VIEW		
	DATE 6/24/20	LOCATION: YATES SHAFT		
	SCALE 1/8"=1'-0"	TITLE: 4850L STATION		
0 NEW DRAWING		6/24/20	KDJ	
REV	DESCRIPTION	DATE	BY	
				REV 0