
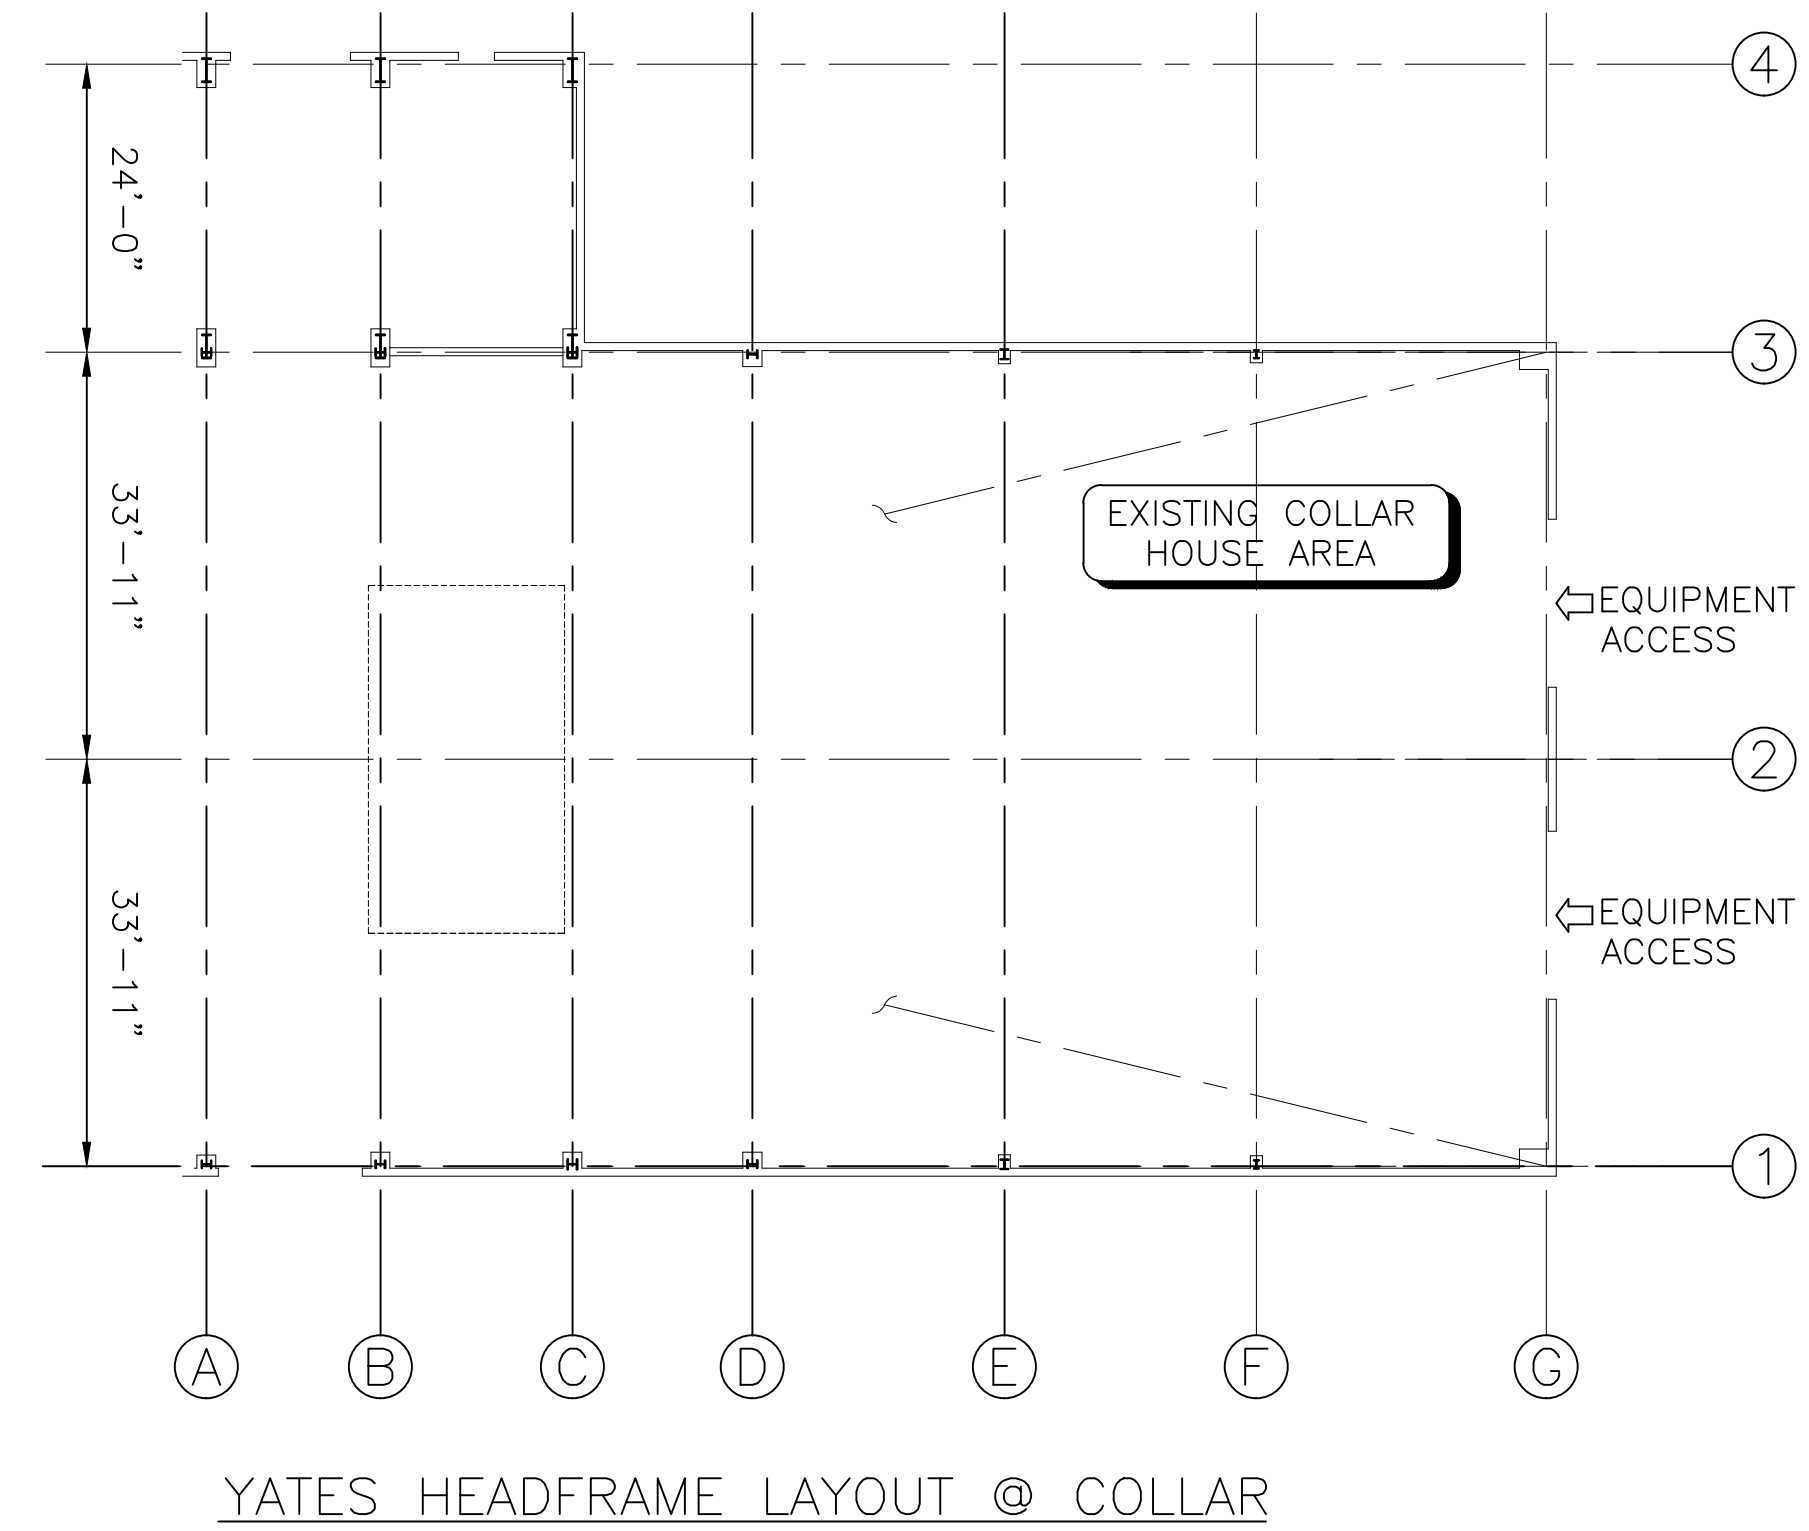
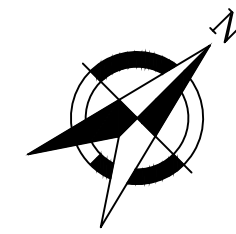


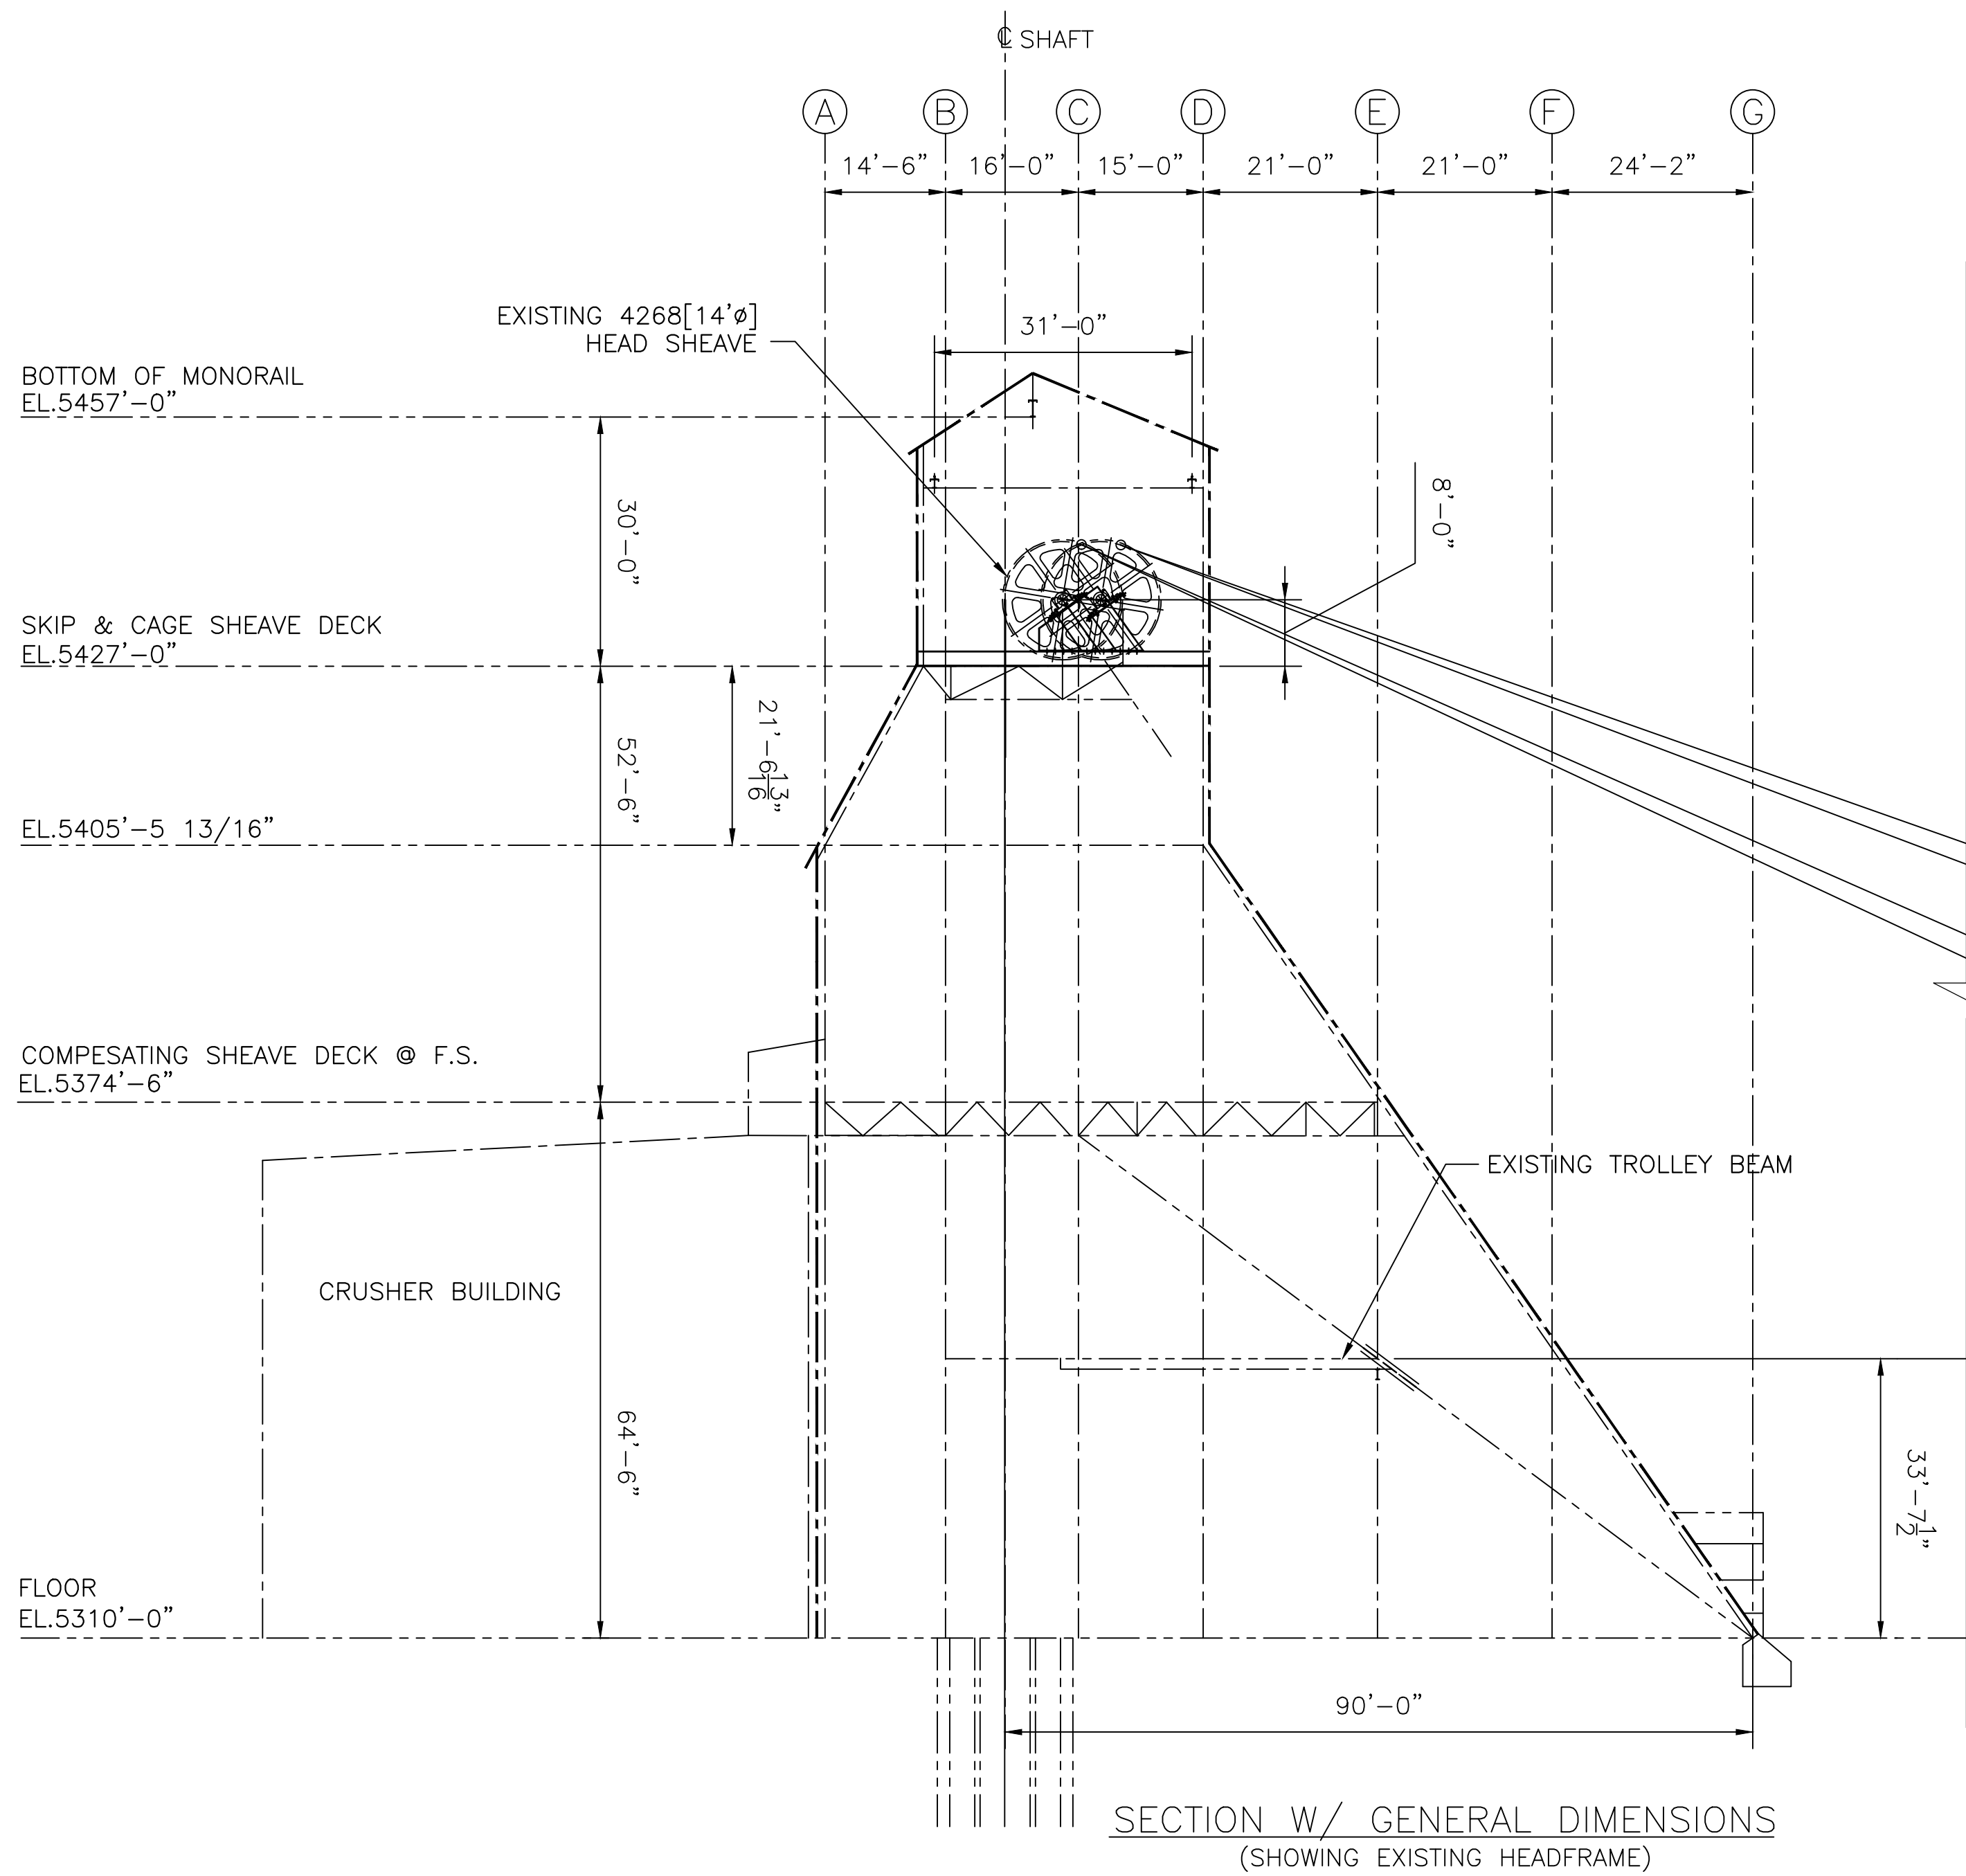

NOTE: FOR REFERENCE ONLY. NOT FOR CONSTRUCTION

 630 EAST SUMMIT STREET LEAD, SD 57754 1 (605) 722-8650	DRAWN BY KDJ	DESCRIPTION: YATES HEADFRAME SECTION AND COLLAR LAYOUT	0	NEW DRAWING	6/23/20	KDJ
	CHECKED BY XXX	LOCATION: YATES HEADFRAME	REV	DESCRIPTION	DATE	BY
	DATE 6/23/20	TITLE: YATES HEADFRAME LAOUT				
	SCALE 1/16"=1'-0"					REV 0