
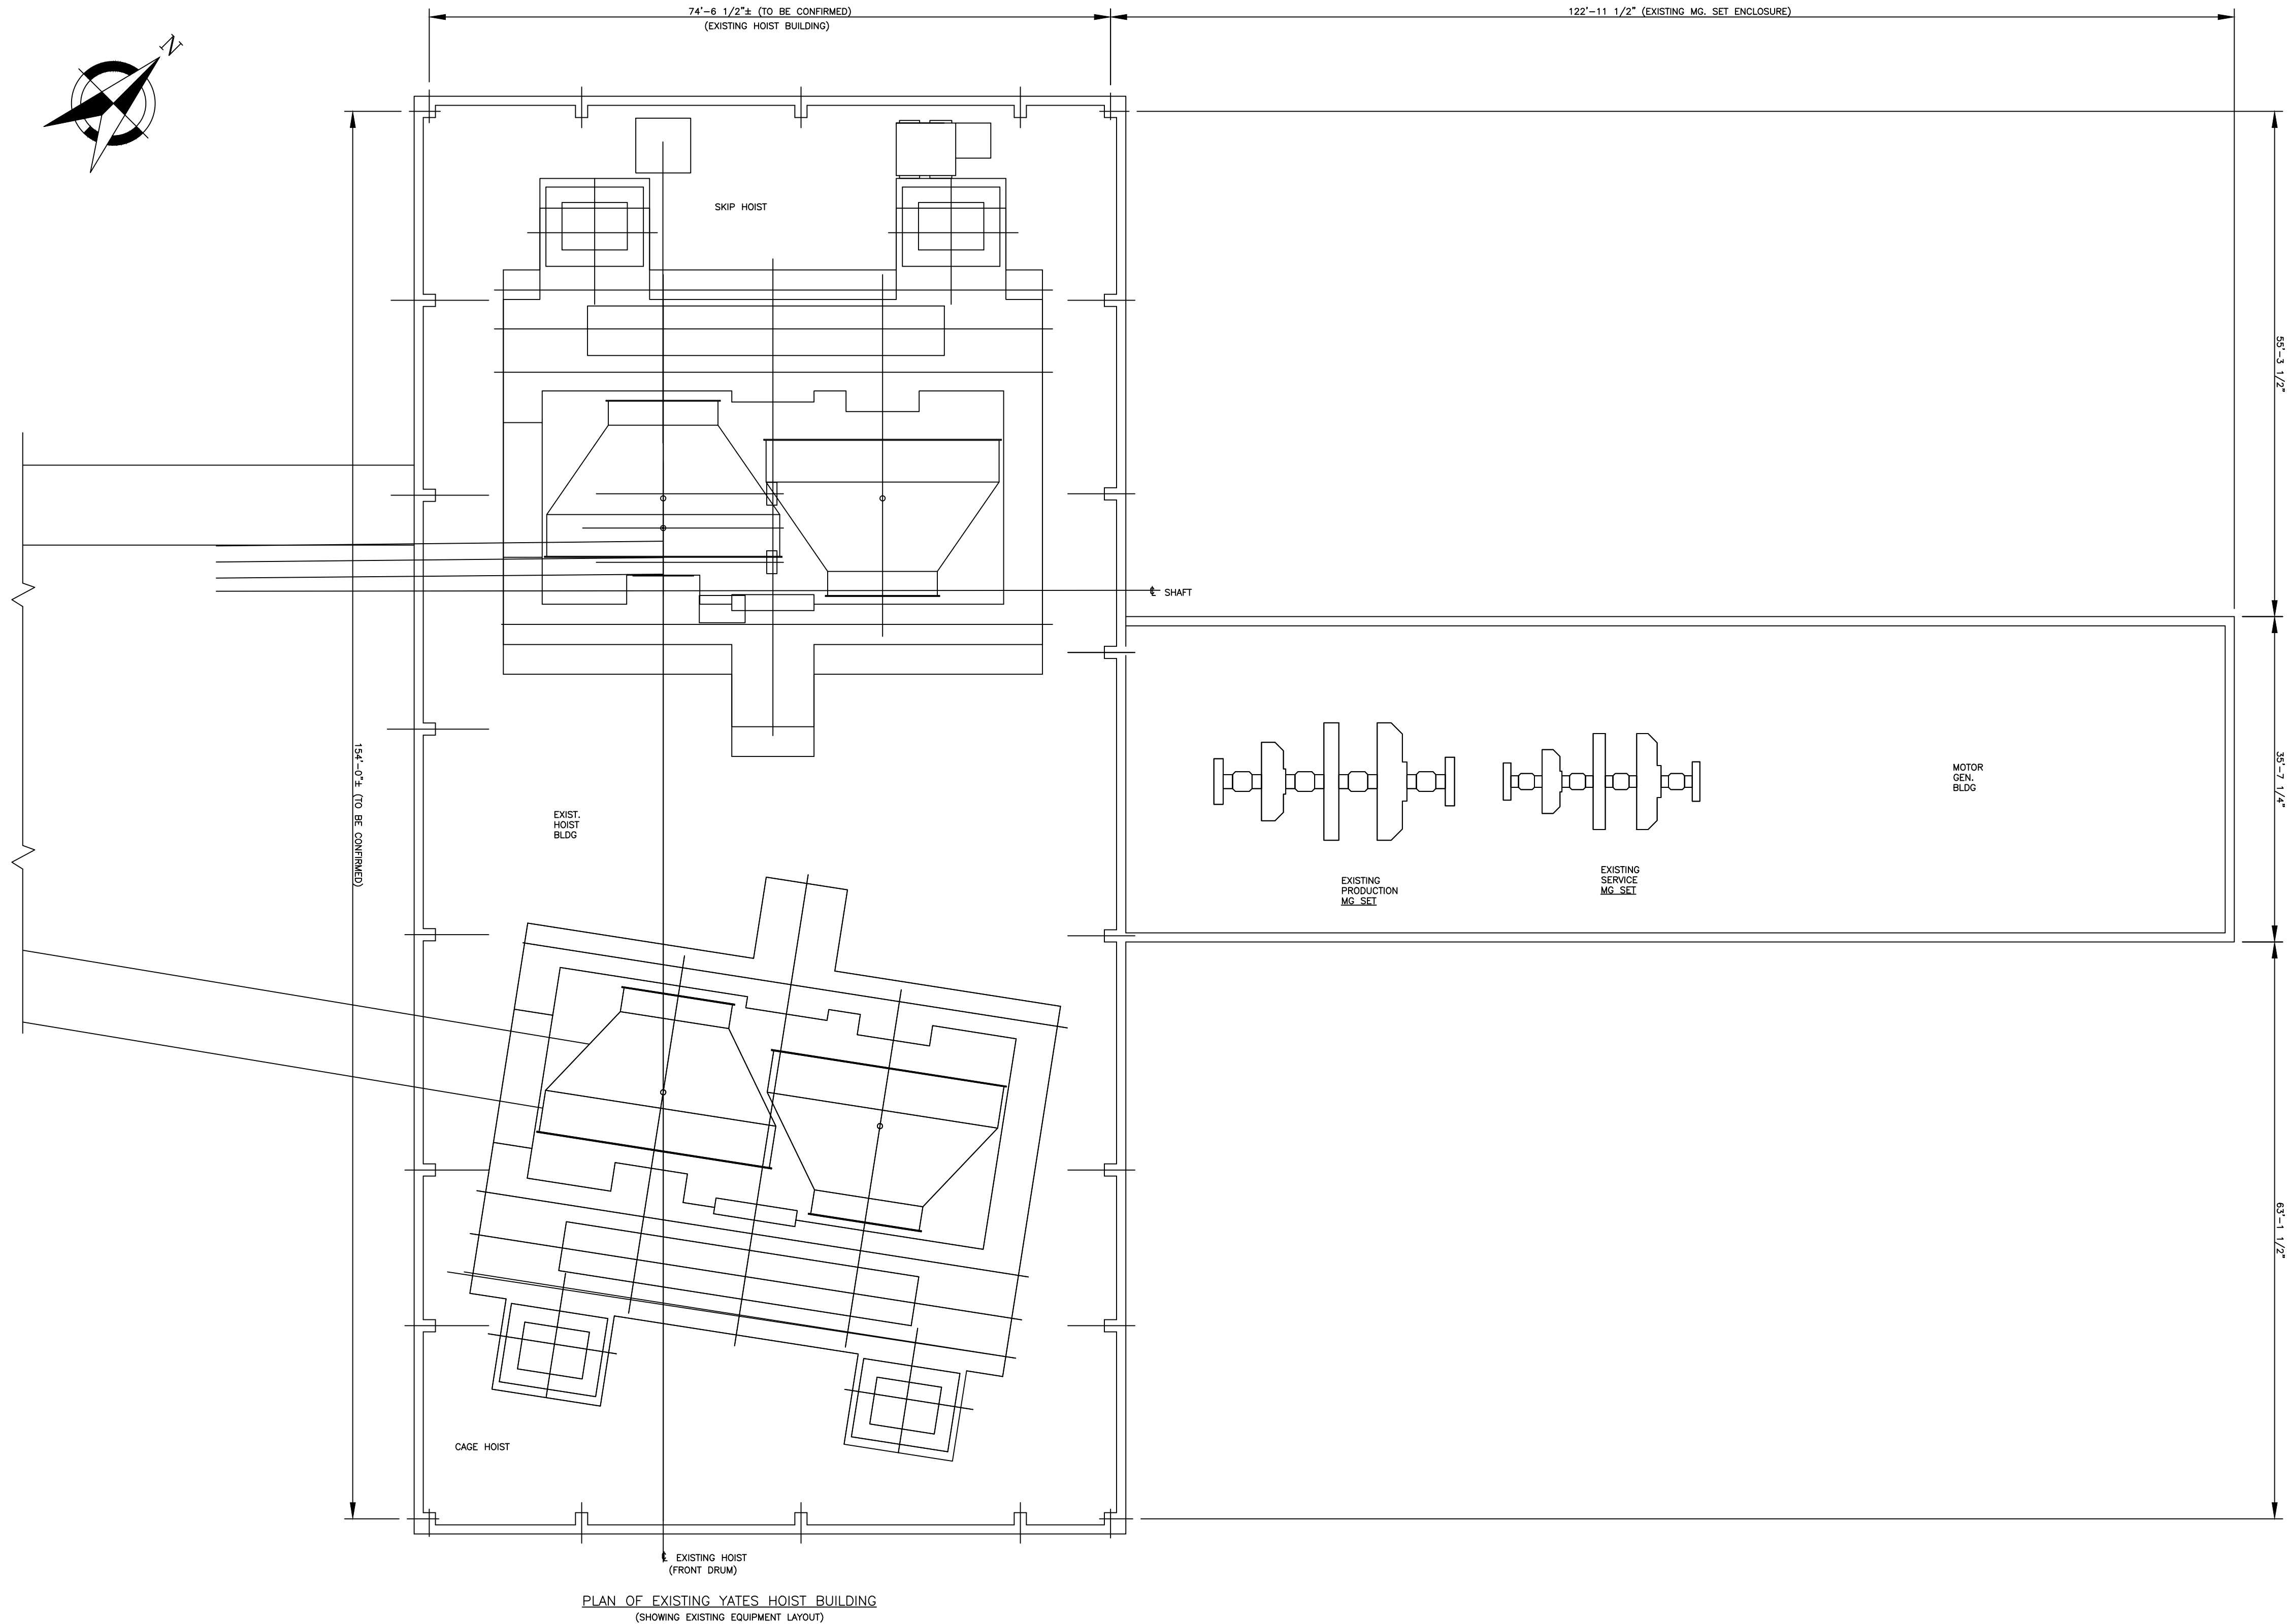


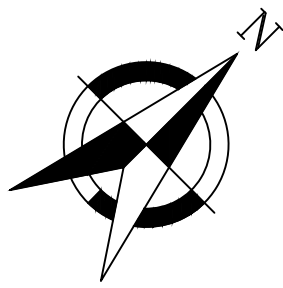

PLAN OF EXISTING YATES HOIST BUILDING
(SHOWING EXISTING EQUIPMENT LAYOUT)

NOTE: FOR REFERENCE ONLY. NOT FOR CONSTRUCTION

 630 EAST SUMMIT STREET LEAD, SD 57754 1 (605) 722-8650	DRAWN BY KDJ	DESCRIPTION:	YATES HOIST ROOM EXISTING LAYOUT	REV 0
	CHECKED BY	LOCATION:		
	DATE 6/24/20	TITLE:	YATES	
	SCALE 3/32"=1'-0"		YATES HOIST ROOM	
0 NEW DRAWING REV DESCRIPTION		6/24/20 DATE		BY KDJ